


CONDOMINIUM PLAN FOR LOT "2"
TRACT 36-120
SNOWCREEK III

CONSISTING OF 7 SHEETS
 BEING ALL OF LOT "2" ON THAT CERTAIN
 TRACT NO. 36-120
 COUNTY OF MONO, CALIFORNIA

CREEGAN & D'ANGELO
 CONSULTING ENGINEERS
 SAN JOSE, CALIFORNIA

NO	DISTANCE
T1	2.17
T2	2.17
T3	2.17
T4	2.17

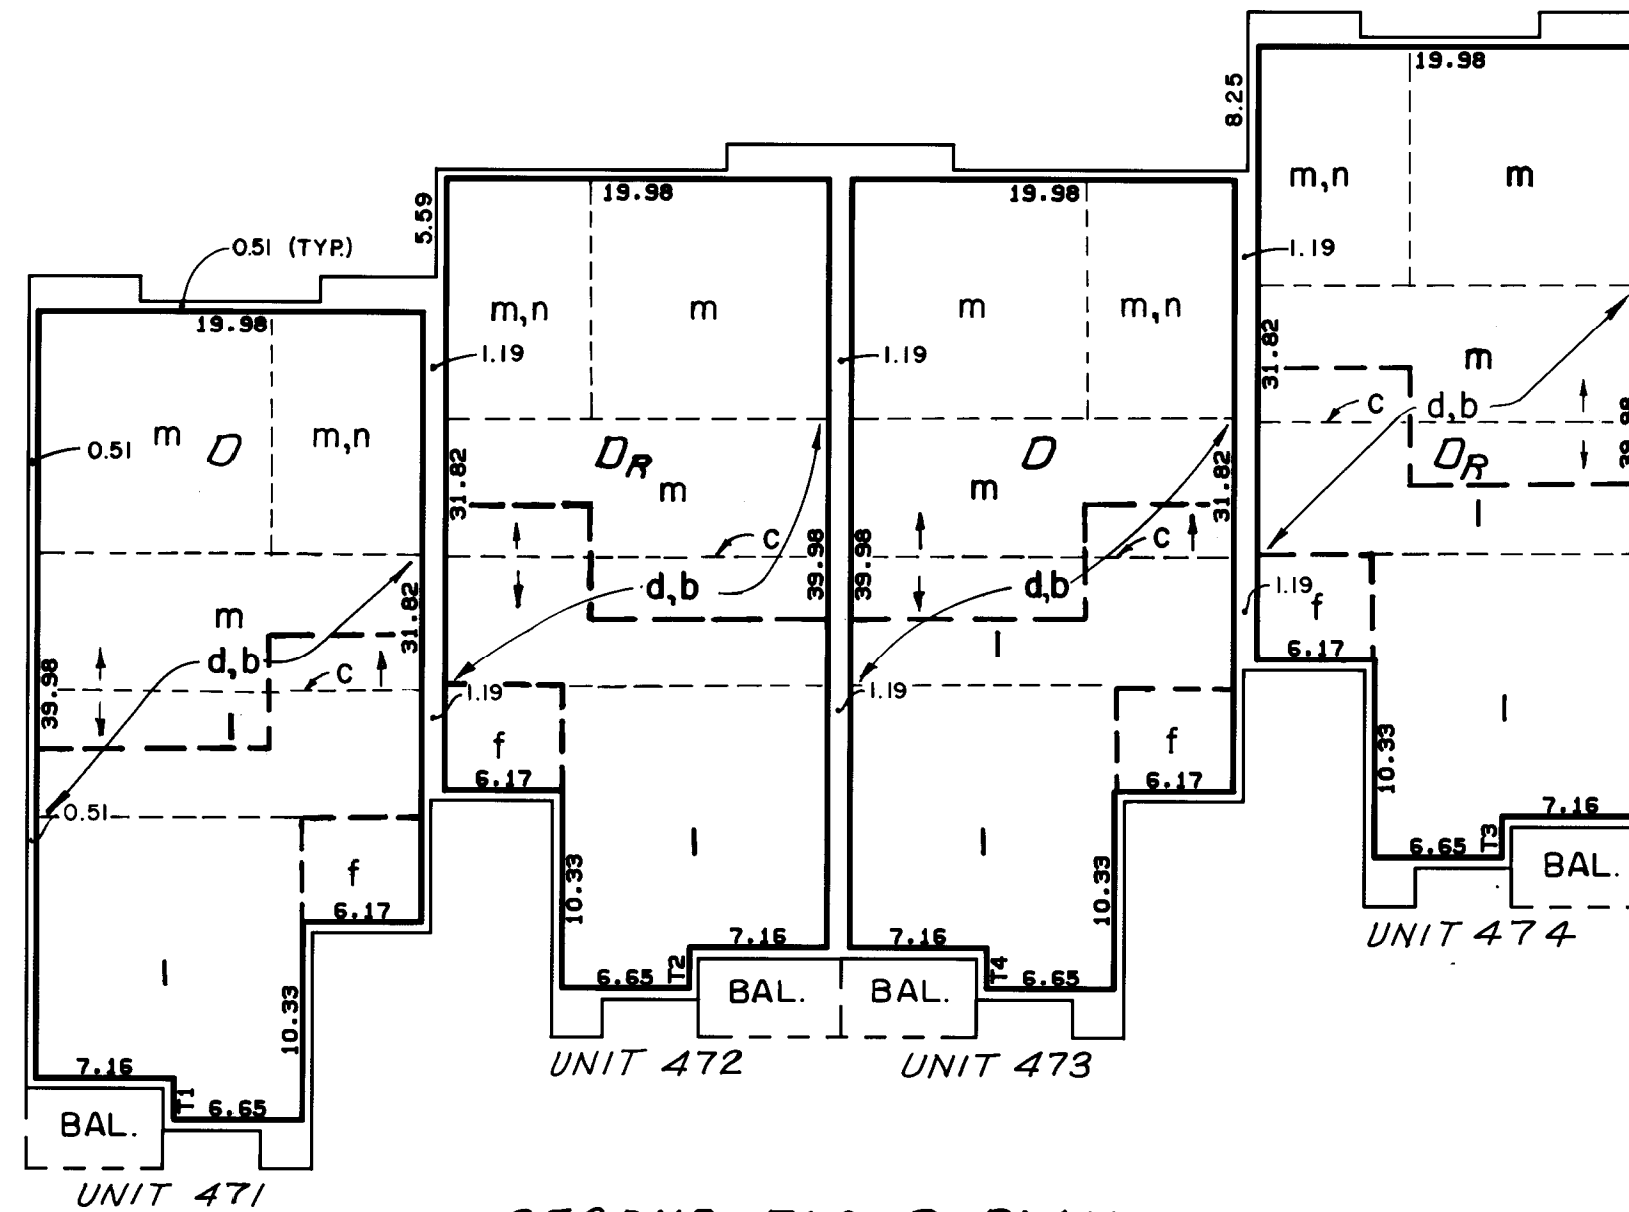


SECOND FLOOR PLAN
 SCALE: 1" = 10'

UNIT NO.	UNIT TYPE	FINISHED FLOOR					FINISHED CEILING						
		d(LOFT)	f	j	l	m	k	a	b(UNDER LOFT)	n	c(RIDGE)	g(PEAK)	SLOPE
471	D	7948.95	7927.61	7932.06	7936.51	7940.96	7940.10	7935.65	7948.09	7949.00	7960.25	7941.68	6:12
472	D _R	7948.95	7927.61	7932.06	7936.51	7940.96	7940.10	7935.65	7948.09	7949.00	7960.25	7941.68	"
473	D	7948.95	7927.61	7932.06	7936.51	7940.96	7940.10	7935.65	7948.09	7949.00	7960.25	7941.68	"
474	D _R	7948.95	7927.61	7932.06	7936.51	7940.96	7940.10	7935.65	7948.09	7949.00	7960.25	7941.68	"

MEAN SEA LEVEL DATUM

NO	DISTANCE
T1	2.33
T2	2.33
T3	2.17
T4	2.33
T5	2.33
T6	2.17
T7	2.33
T8	2.33
T9	2.17
T10	2.33
T11	2.33
T12	2.17

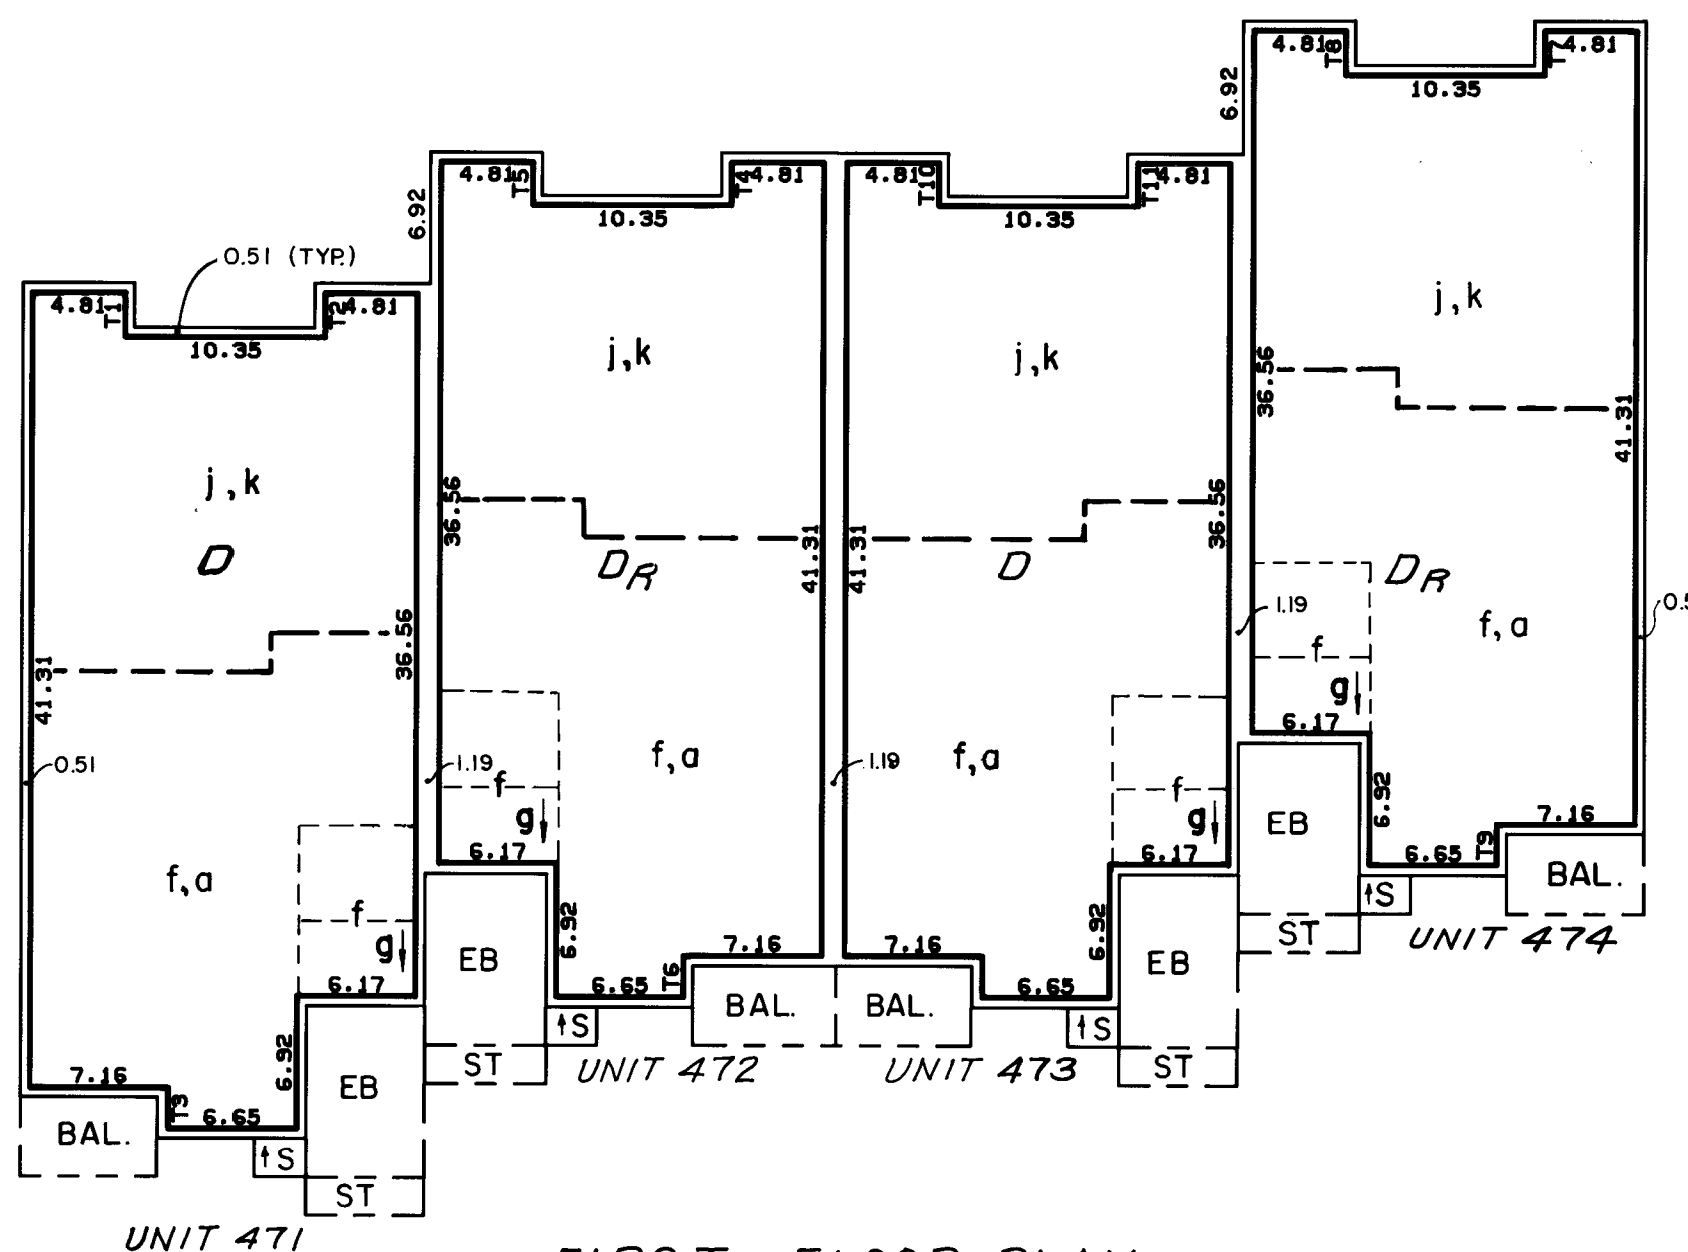

FIRST FLOOR PLAN
 SCALE: 1" = 10'