



PANDA EXPRESS, INC.  
1683 Walnut Grove Ave.  
Rosemead, California  
91770  
Telephone: 626.799.9696  
Facsimile: 626.372.8288

All ideas, designs, arrangement and plans indicated or represented by this drawing are the property of Panda Express Inc. and were created for use on this specific project. None of these ideas, designs, arrangements or plans may be used by or disclosed to any person, firm, or corporation without the written permission of Panda Express Inc.

REVISIONS:

ISSUE DATE:

STATE PERMIT SET 02/10/2021

DRAWN BY: AF

PANDA PROJECT #: D8059

ARCH PROJECT #: JCDT20-0255



**NORR**  
ARCHITECTS PLANNERS


**PANDA EXPRESS**

TRUE WARM & WELCOME  
1395 N. GREEN STREET  
BROWNSBURG, IN 46112


**A-400**

ARCHITECTURAL  
DETAILS


TRUE WARM & WELCOME 2300 R4

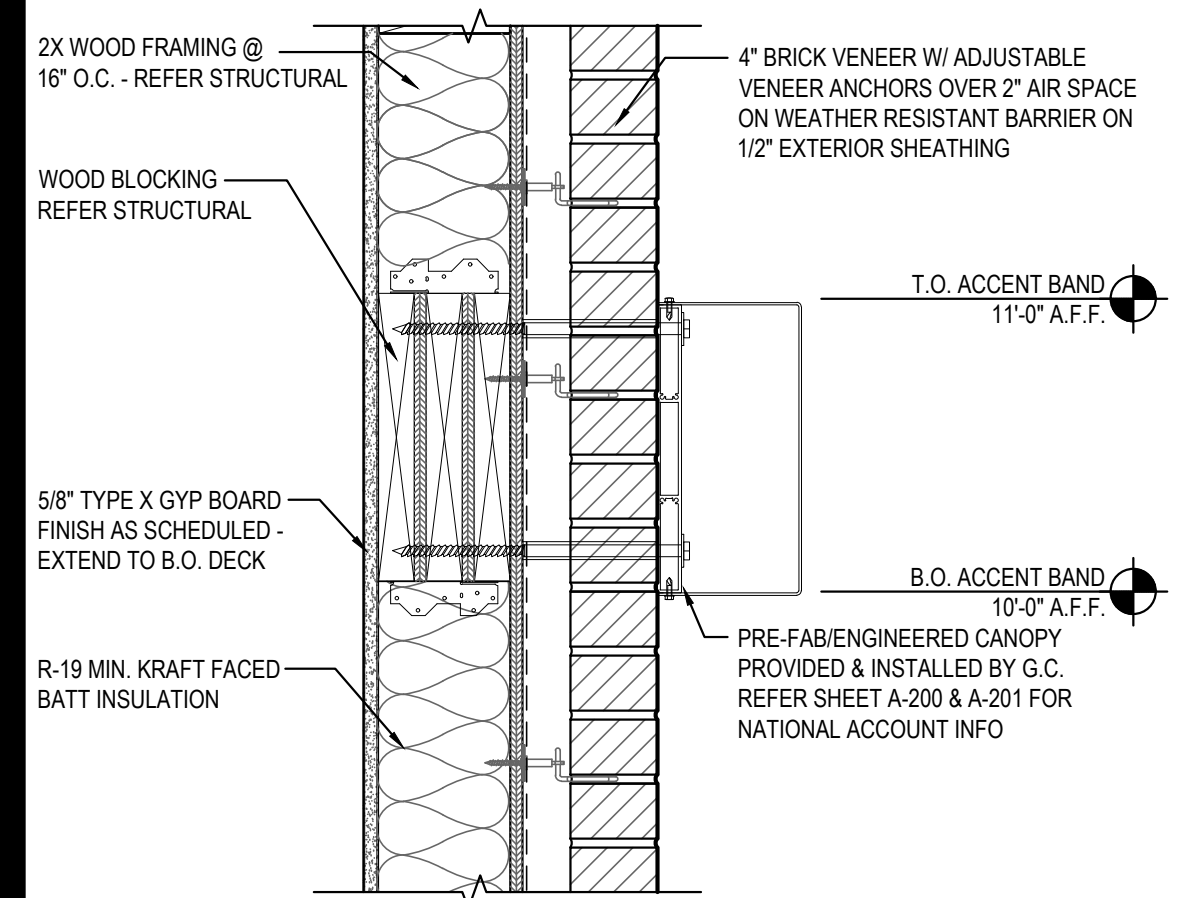


EIFS ACCENT BAND DETAIL 16  
Scale= 1 1/2" = 1'-0" A-400

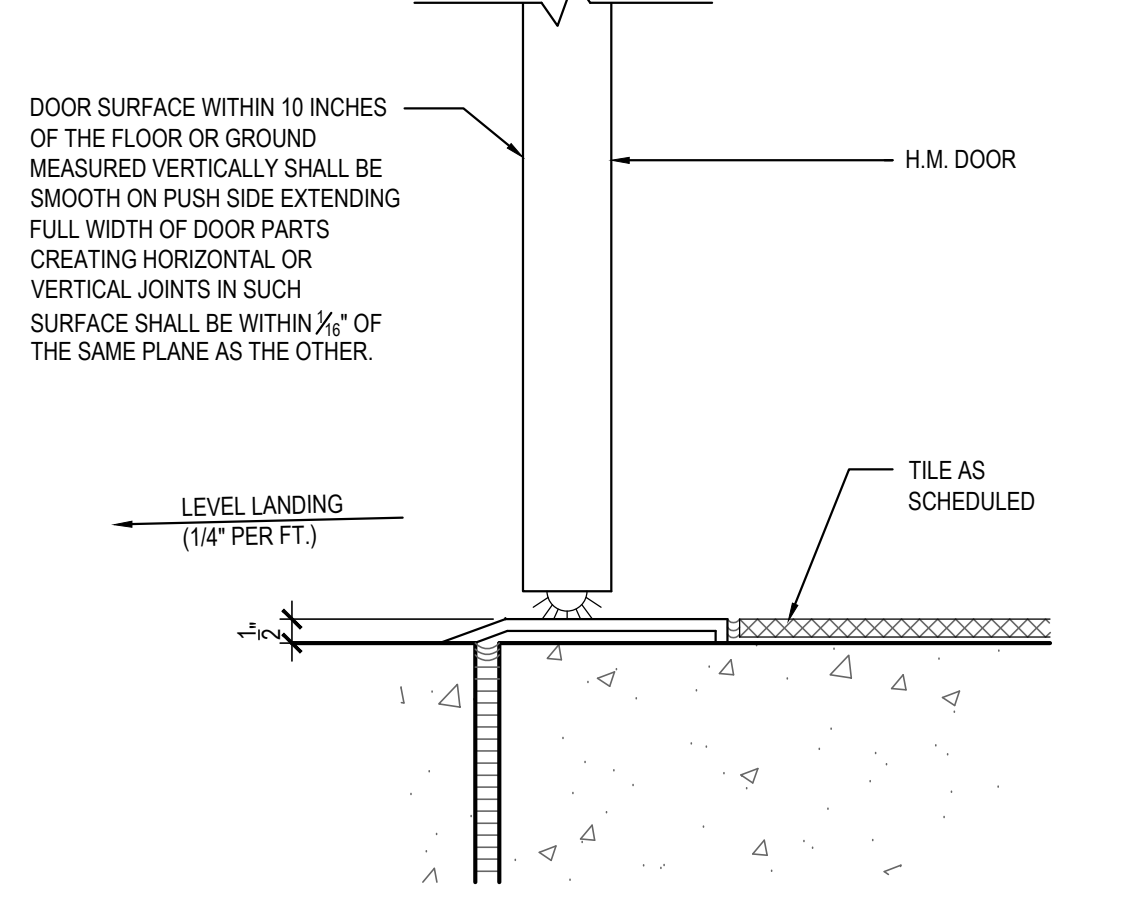


DOOR SILL DETAIL 13  
Scale= 3" = 1'-0" A-400

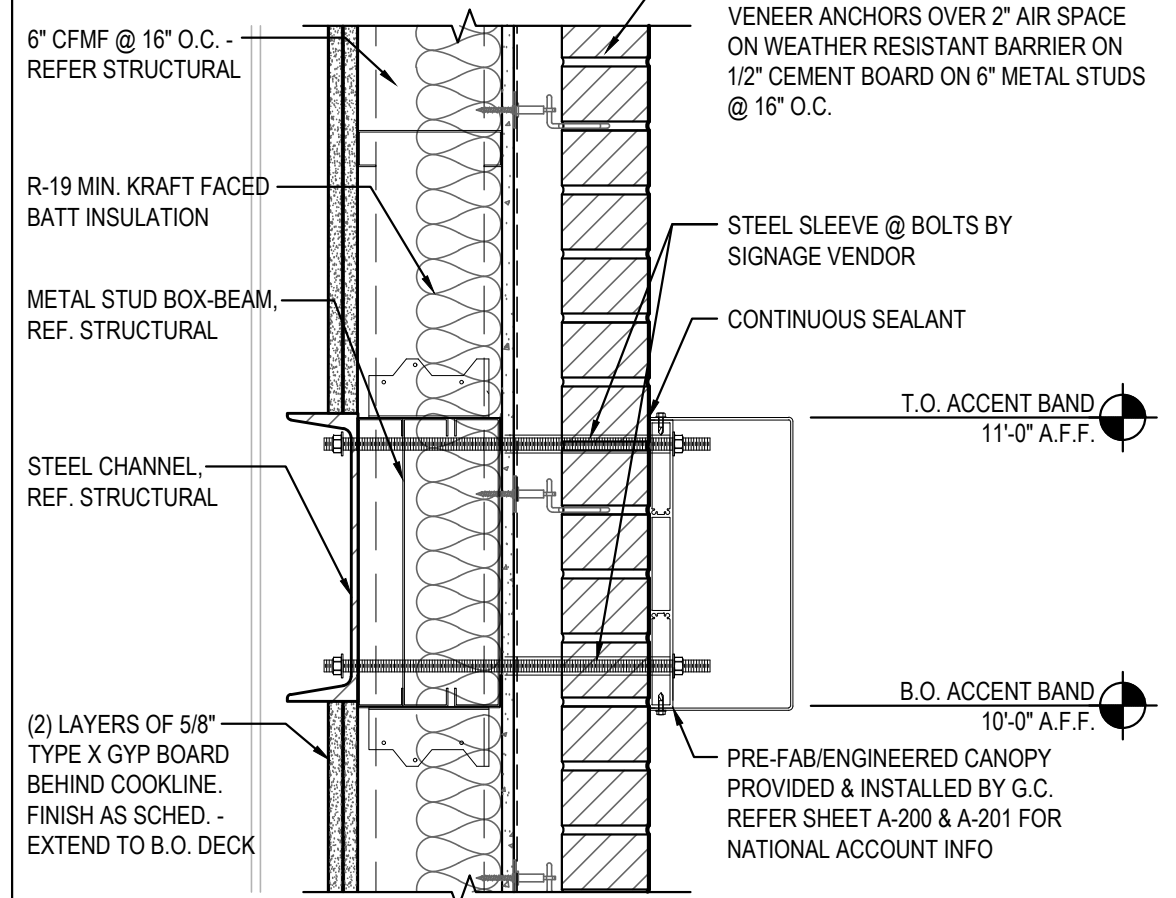


EIFS ACCENT BAND DETAIL 10  
Scale= 1 1/2" = 1'-0" A-400

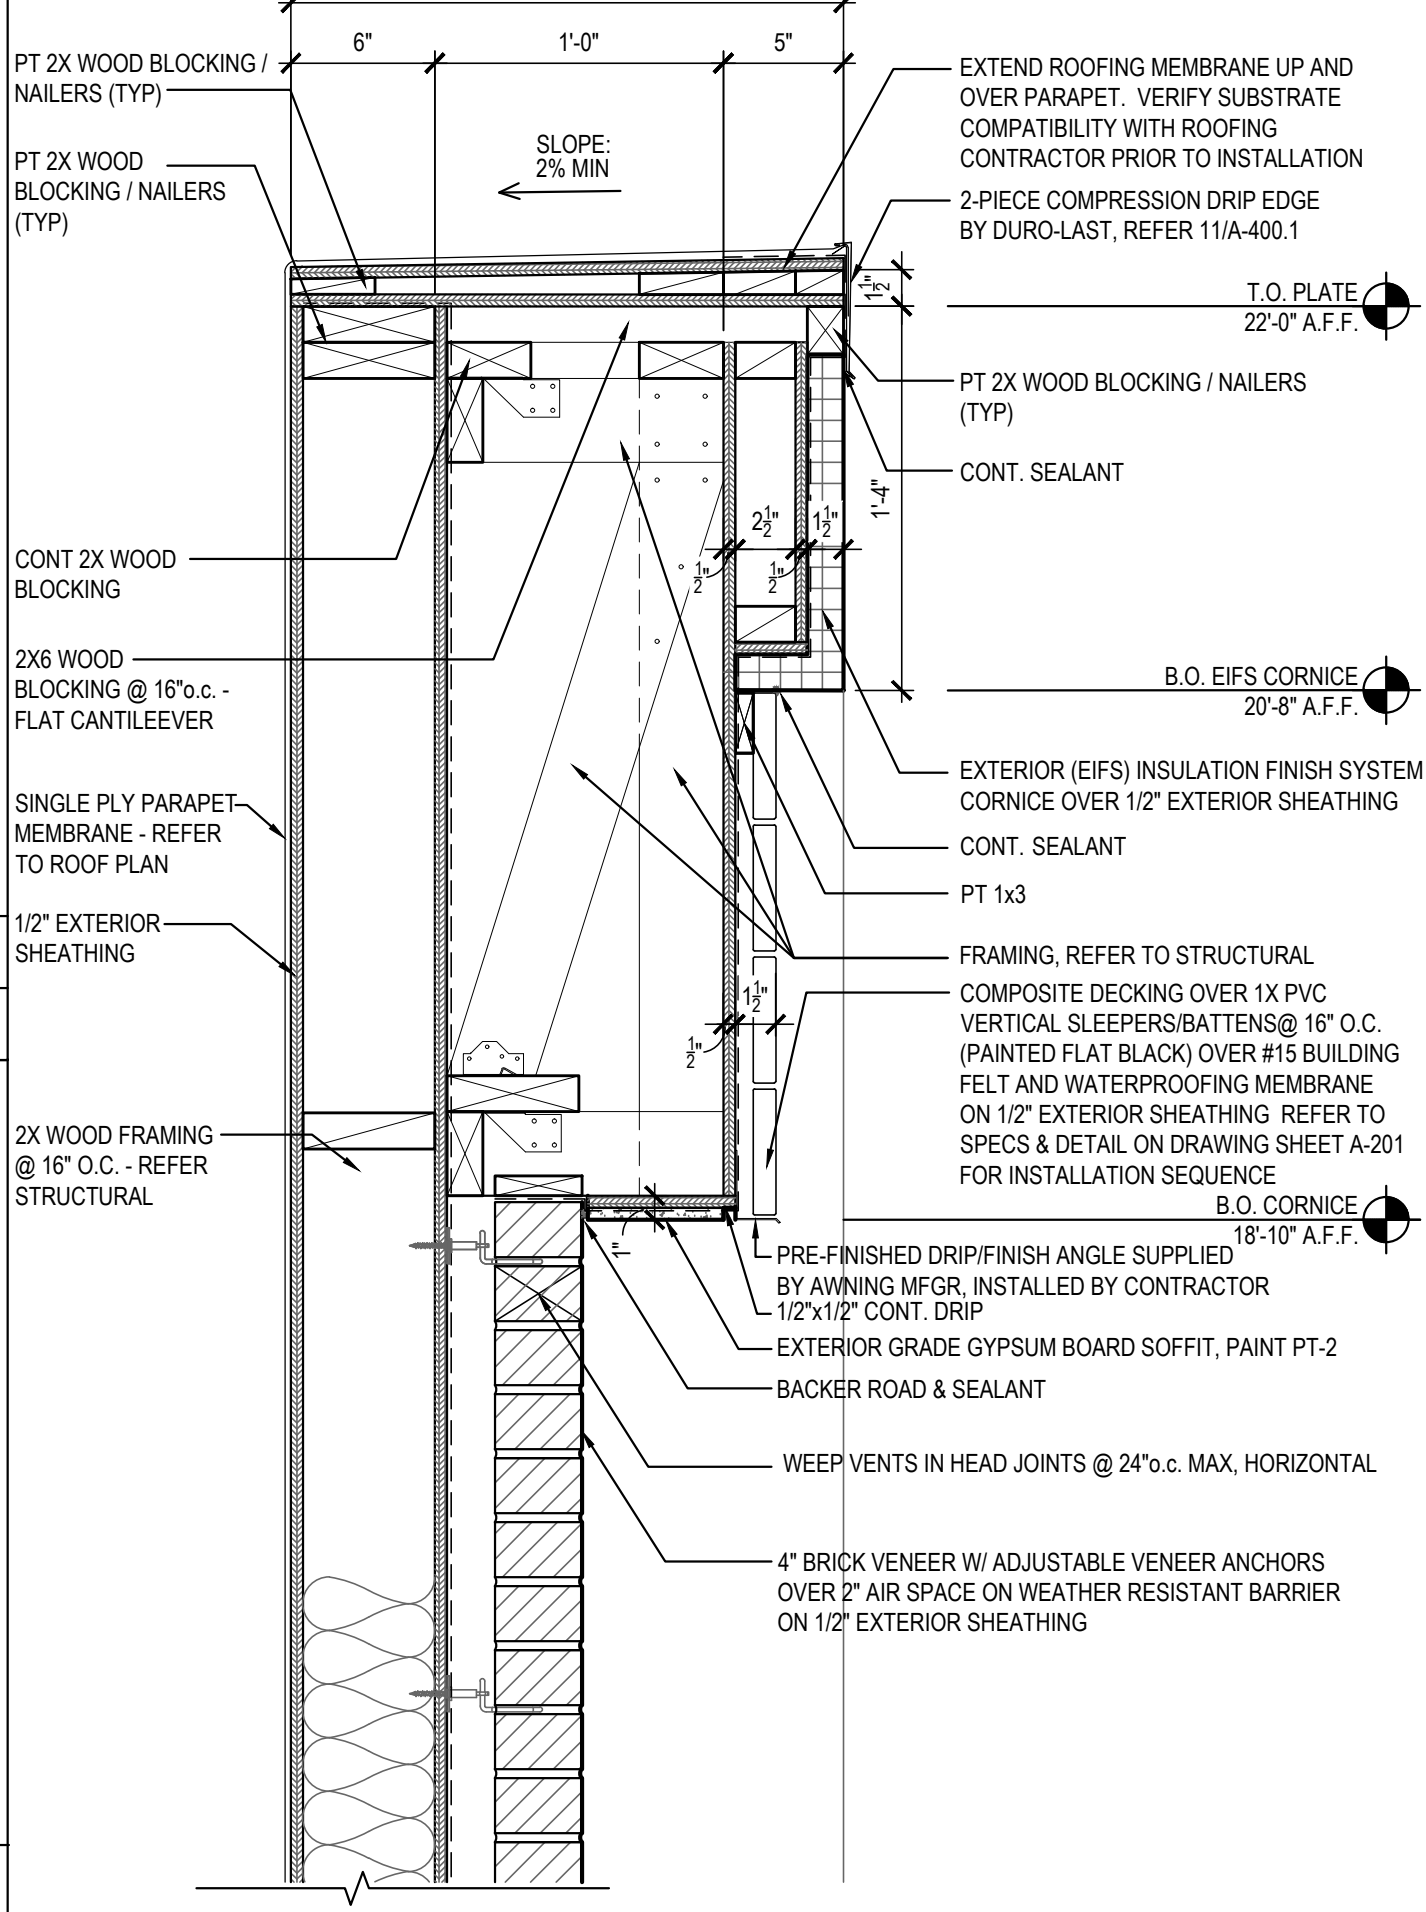


PARAPET/CORNICE DETAIL 07  
Scale= 1 1/2" = 1'-0" A-400

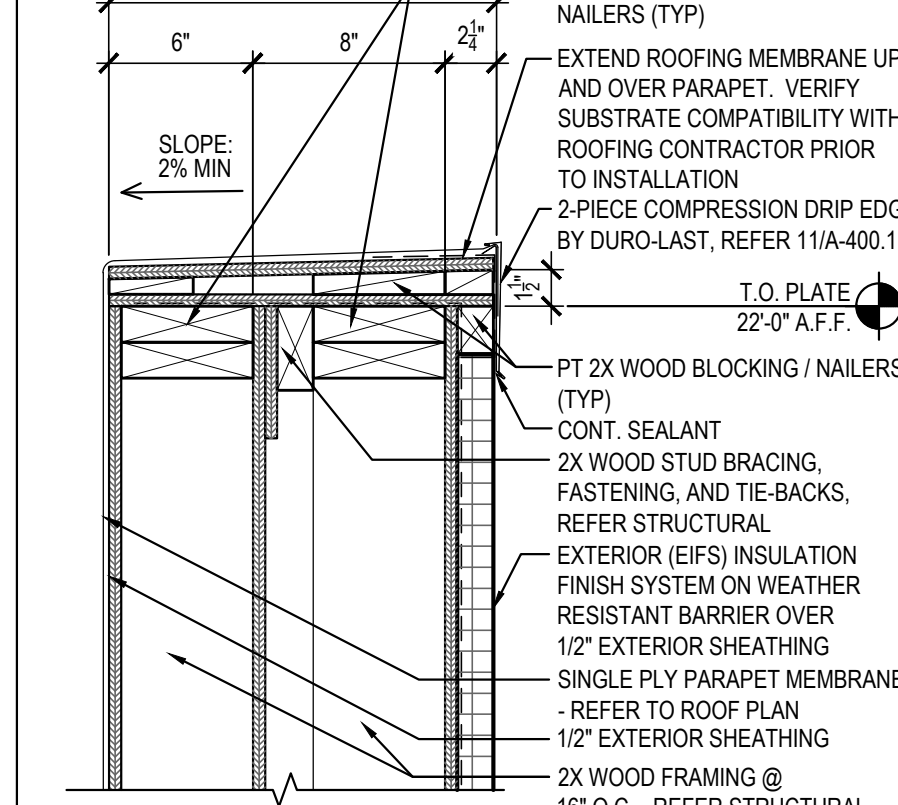


PARAPET DETAIL 04  
Scale= 1 1/2" = 1'-0" A-400

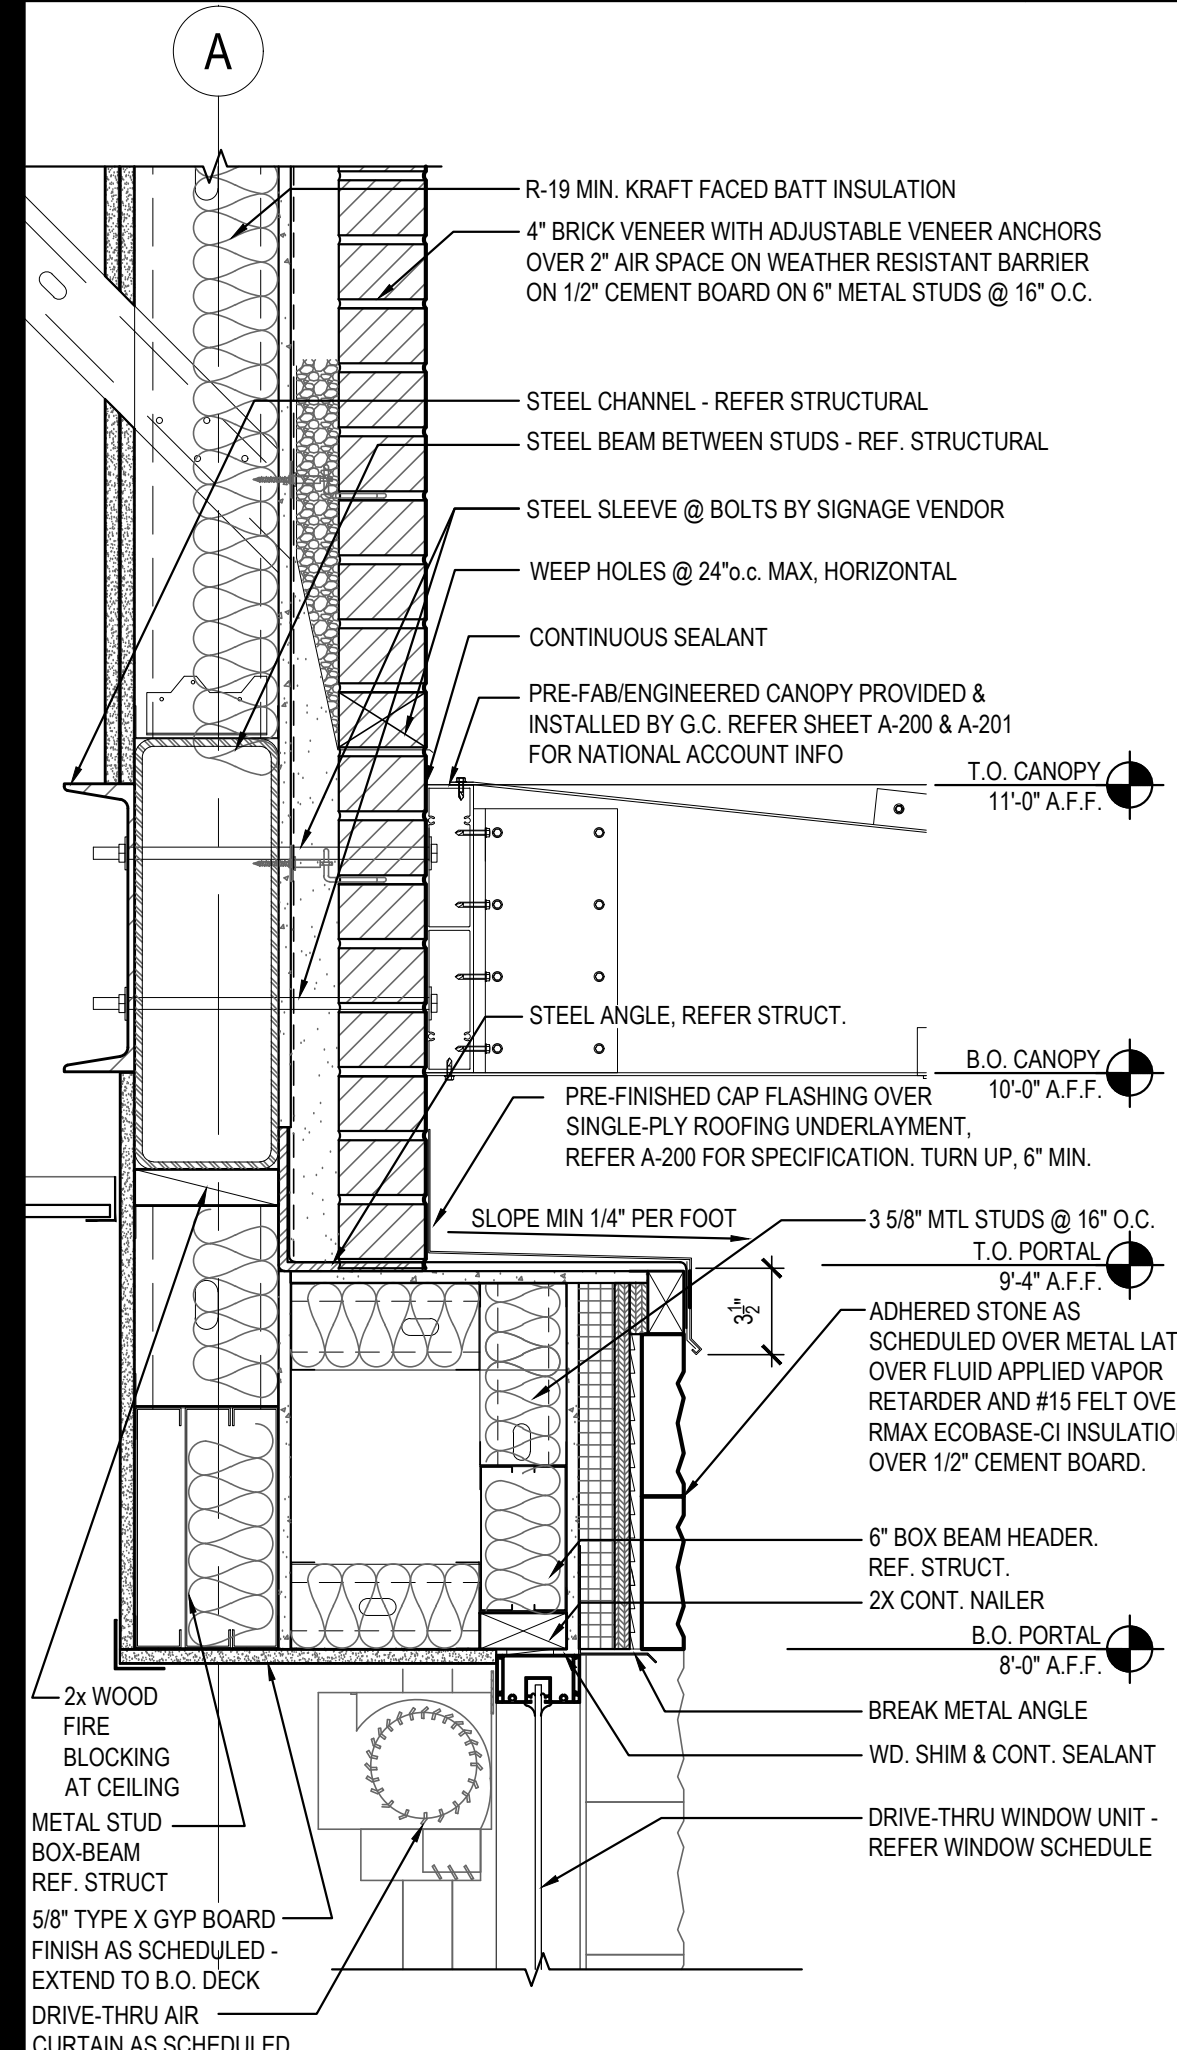


DRIVE-THRU HEAD DETAIL 15  
Scale= 1 1/2" = 1'-0" A-400

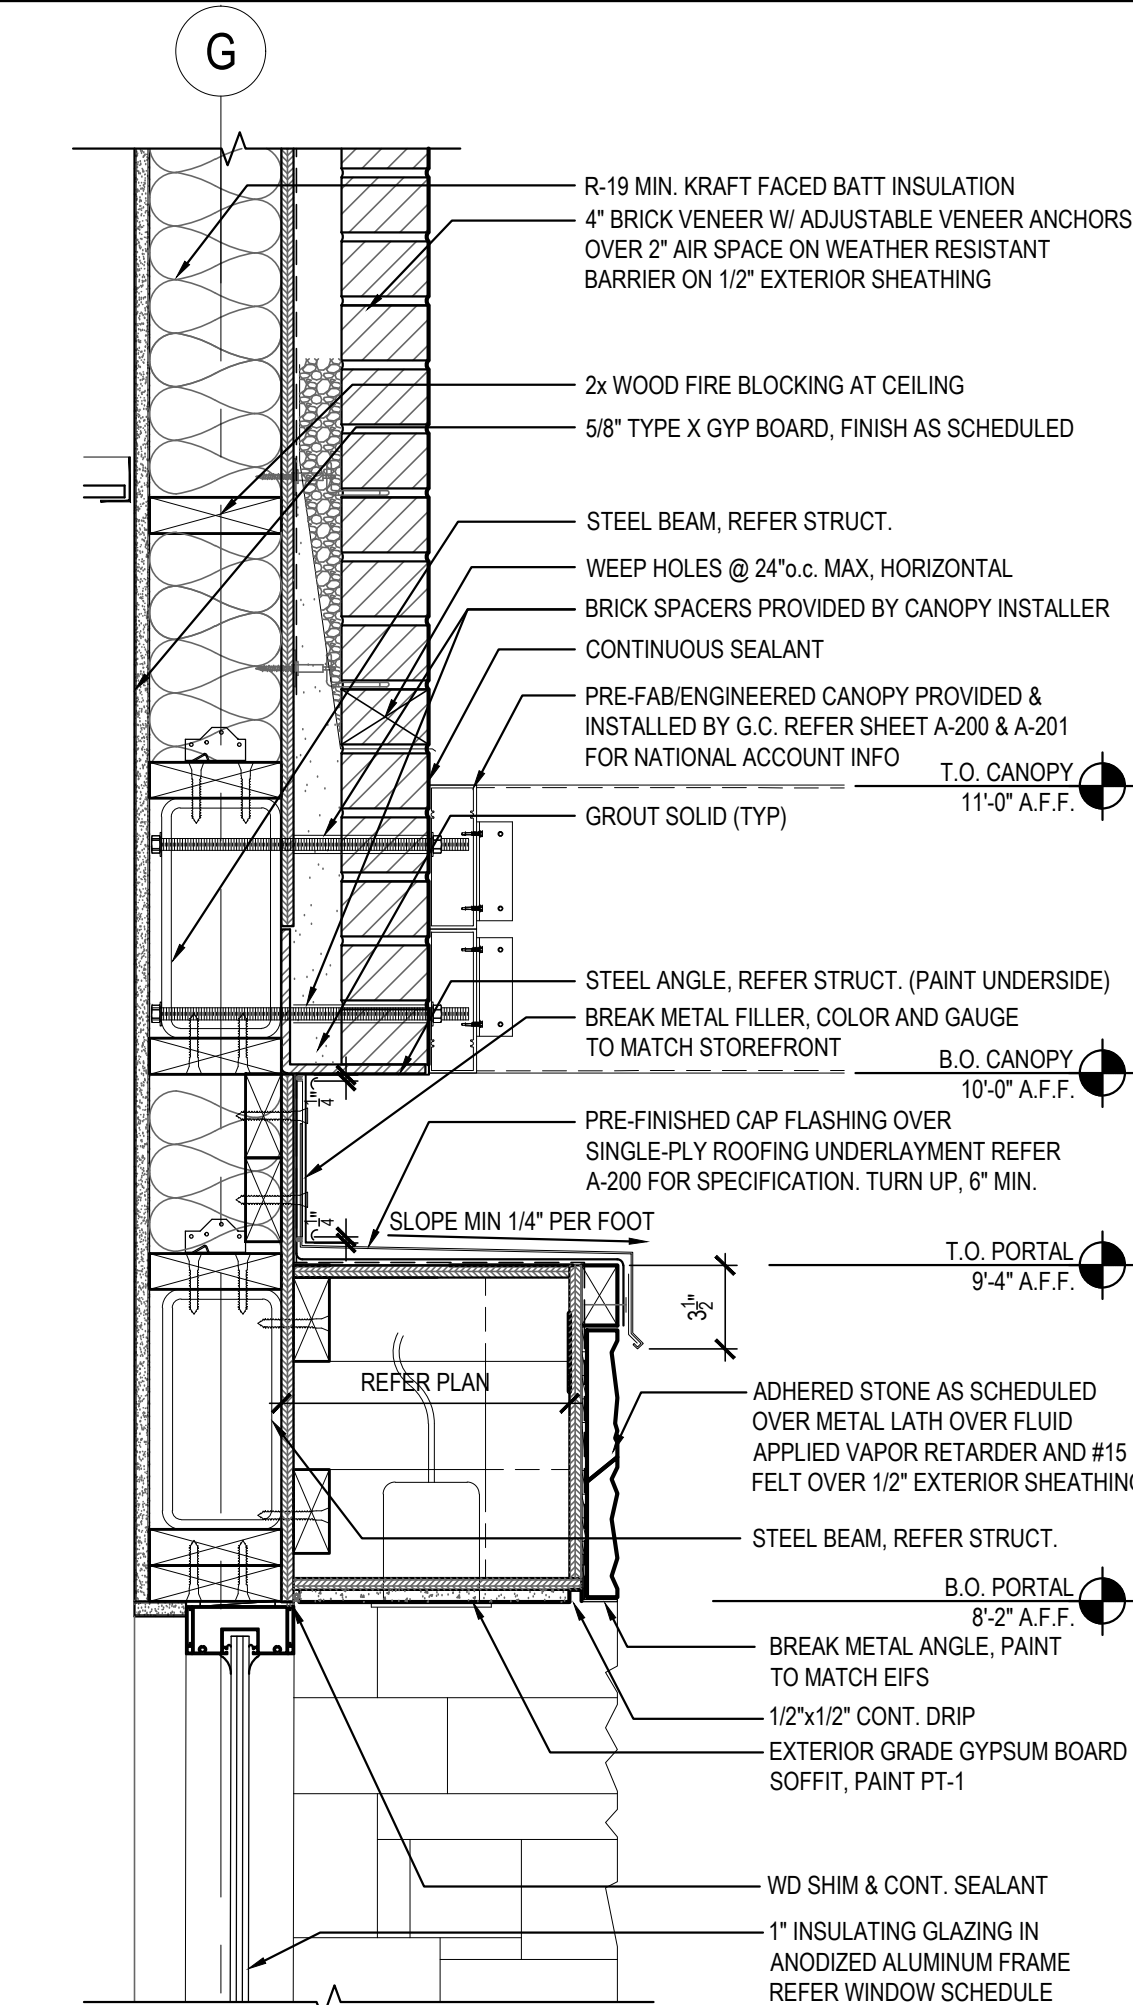


PORTAL DETAIL 12  
Scale= 1 1/2" = 1'-0" A-400

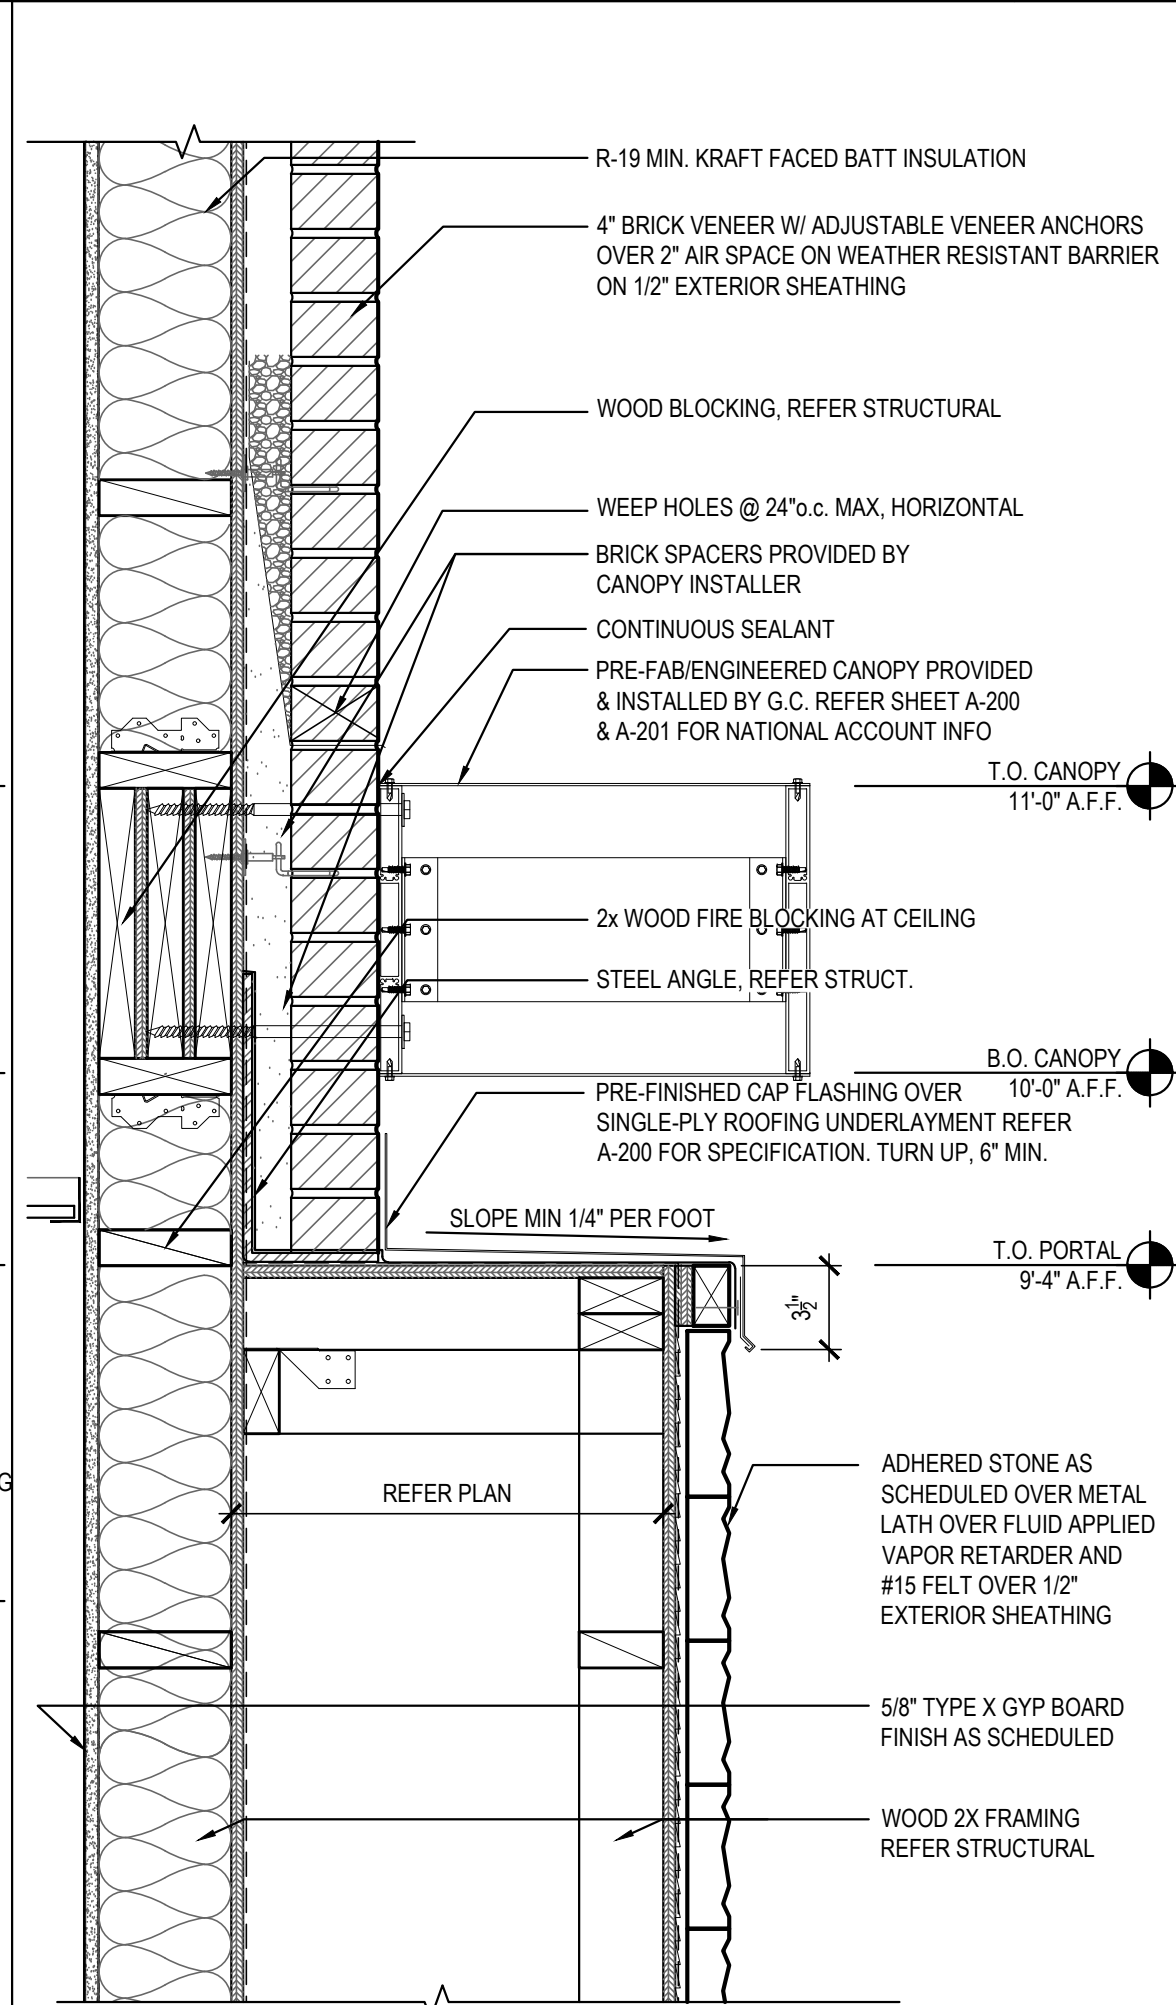


PILASTER DETAIL 09  
Scale= 1 1/2" = 1'-0" A-400

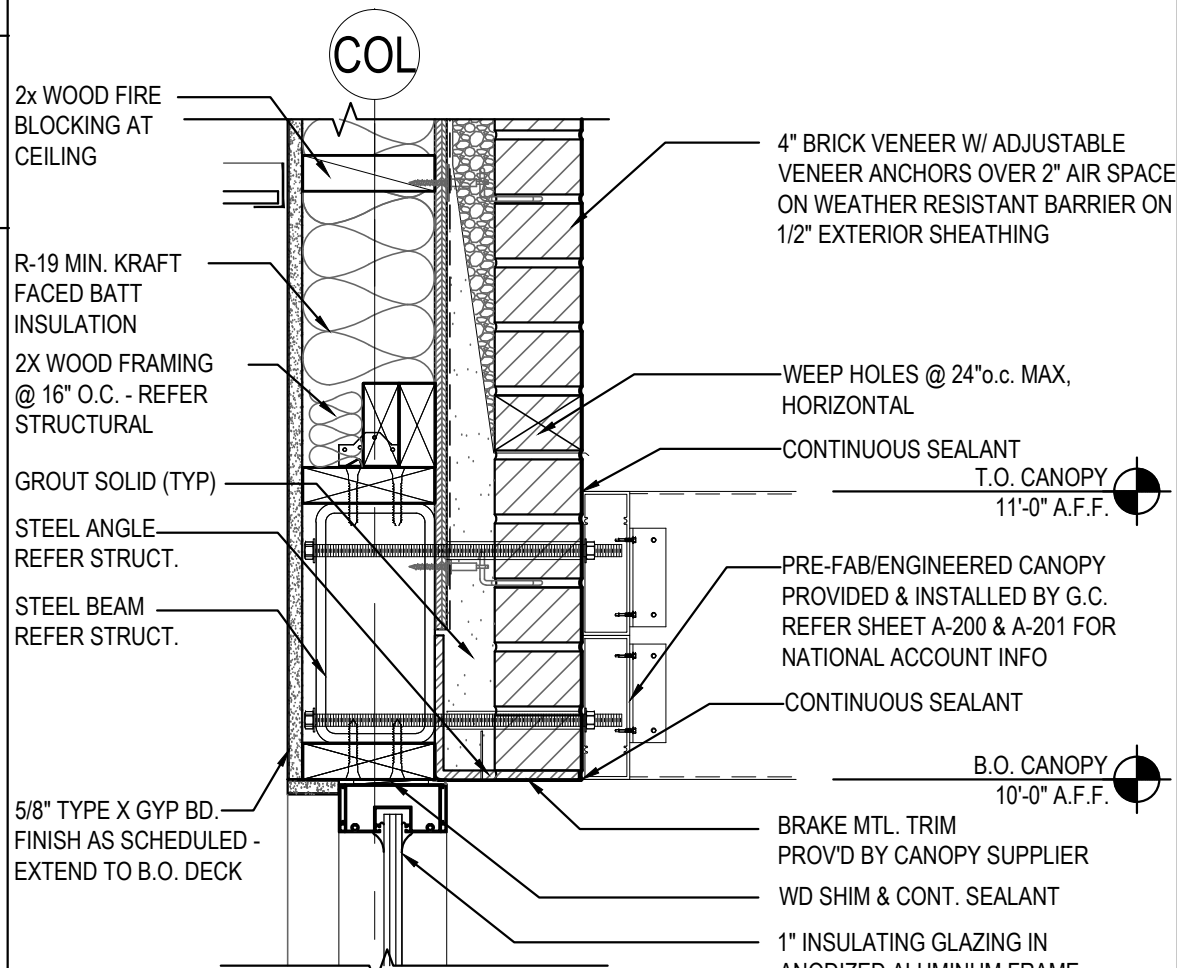


HEAD/CANOPY DETAIL 06  
Scale= 1 1/2" = 1'-0" A-400

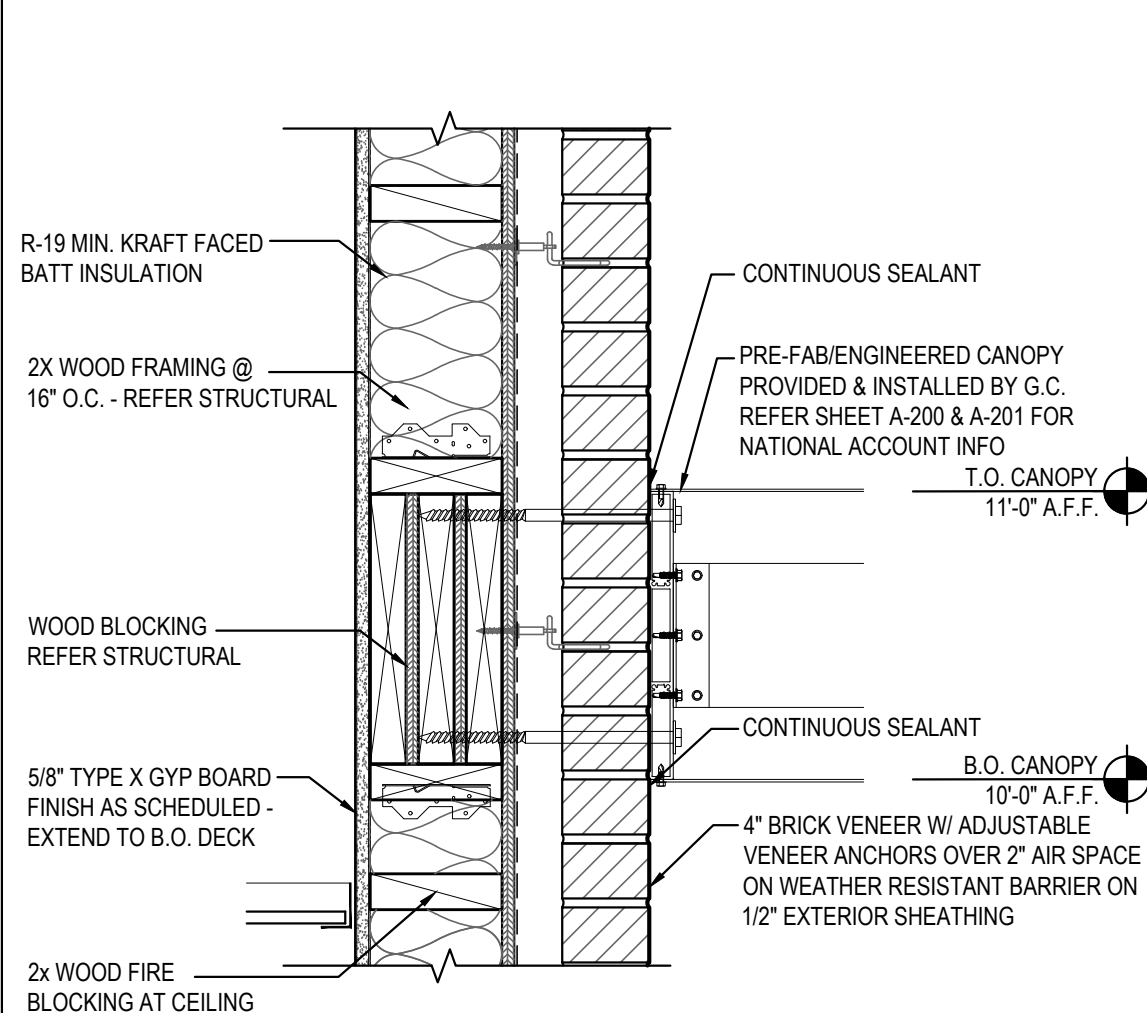


CANOPY DETAIL 02  
Scale= 1 1/2" = 1'-0" A-400

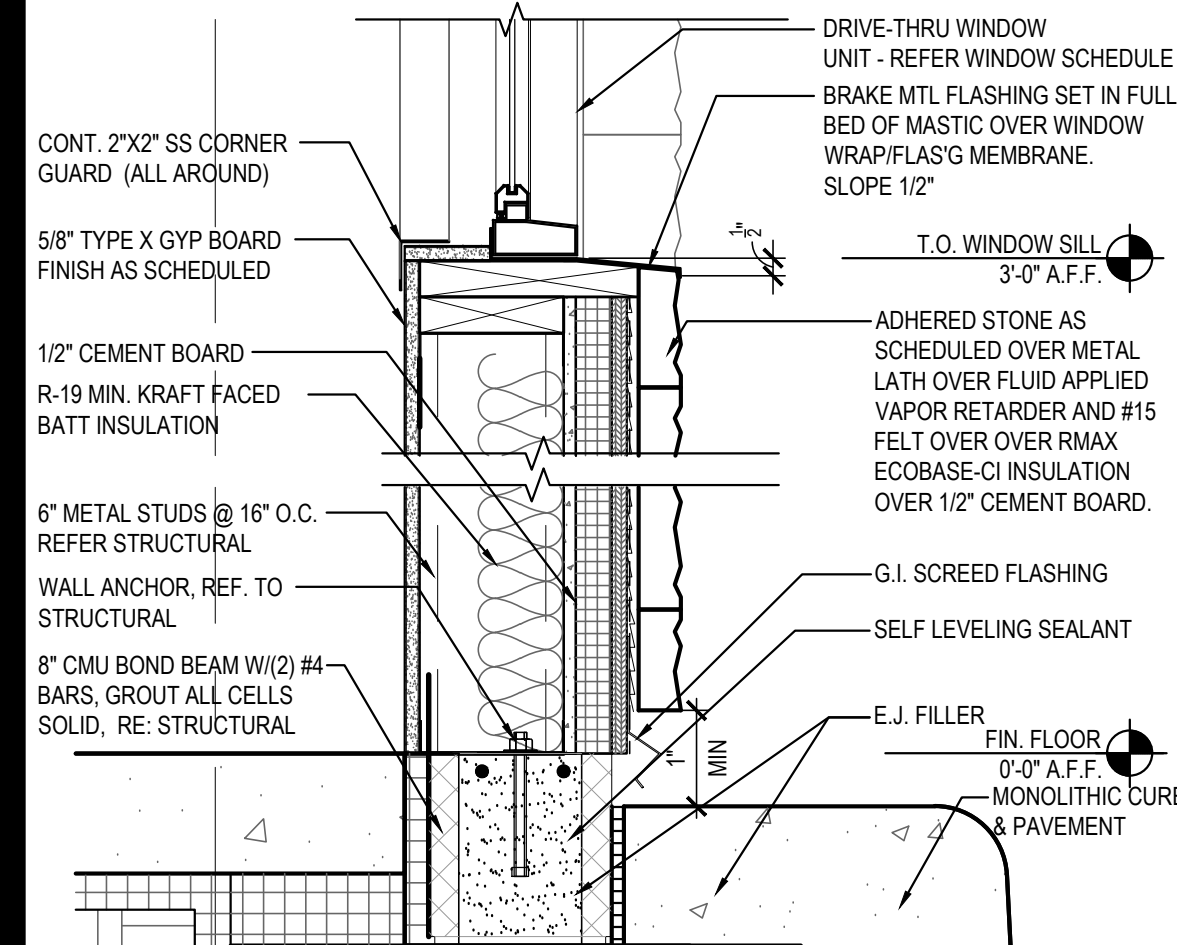


SILL DETAIL 14  
Scale= 1 1/2" = 1'-0" A-400

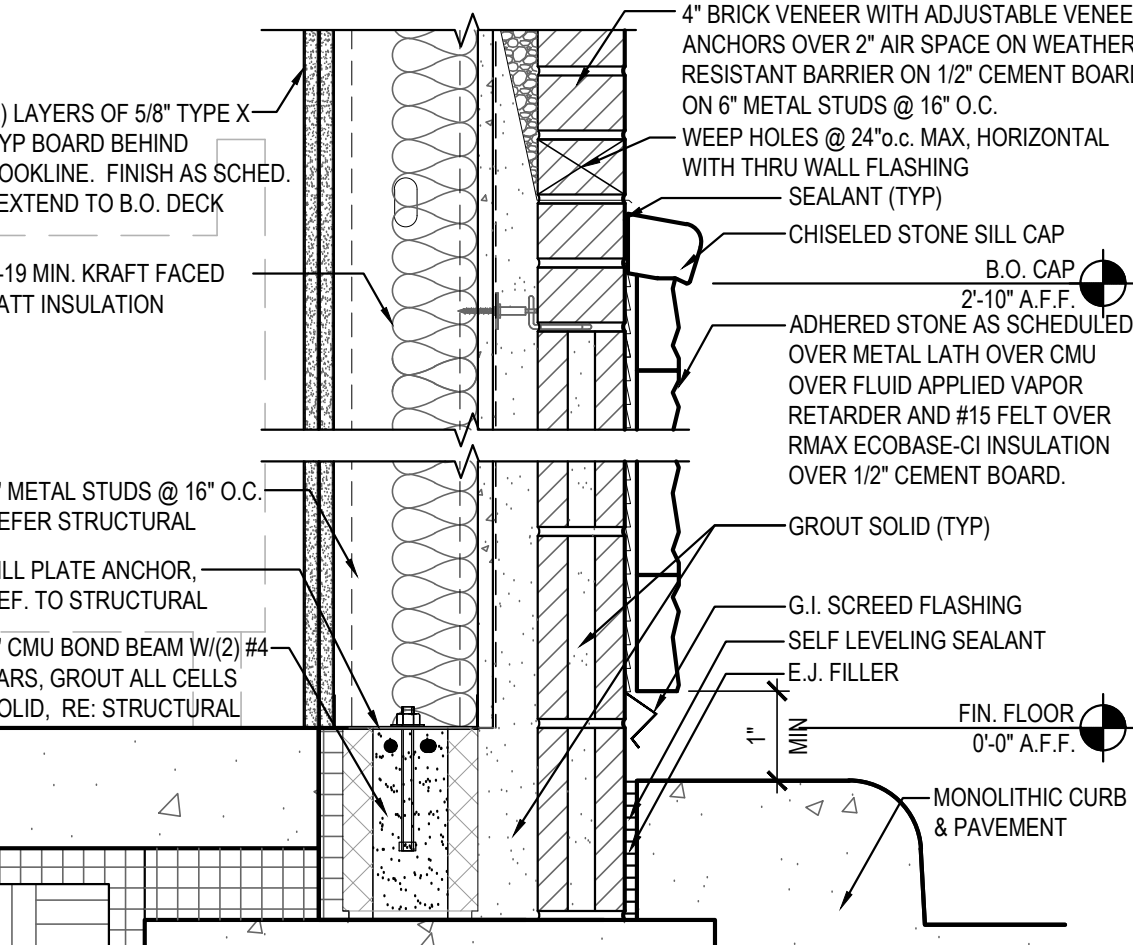


SILL DETAIL 11  
Scale= 1 1/2" = 1'-0" A-400

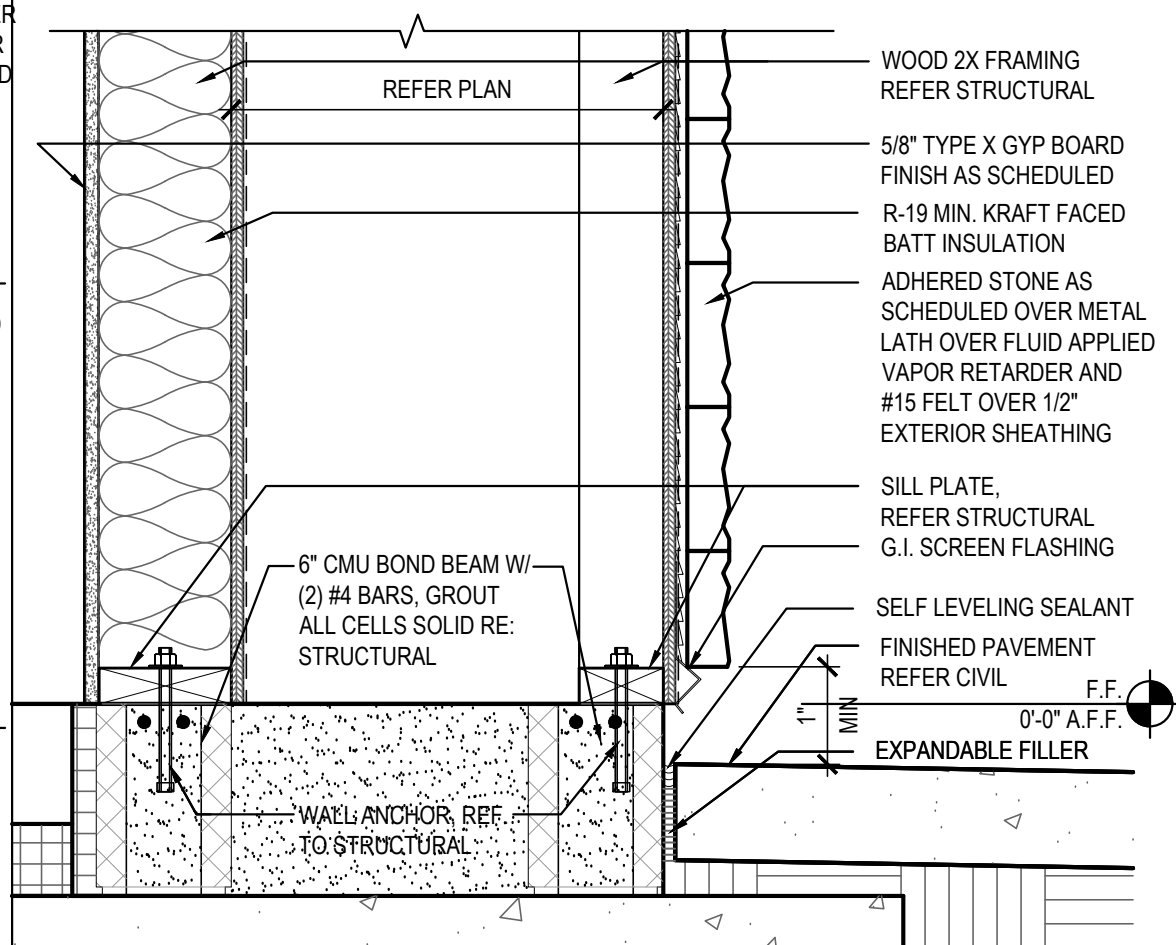

SILL DETAIL 08  
Scale= 1 1/2" = 1'-0" A-400

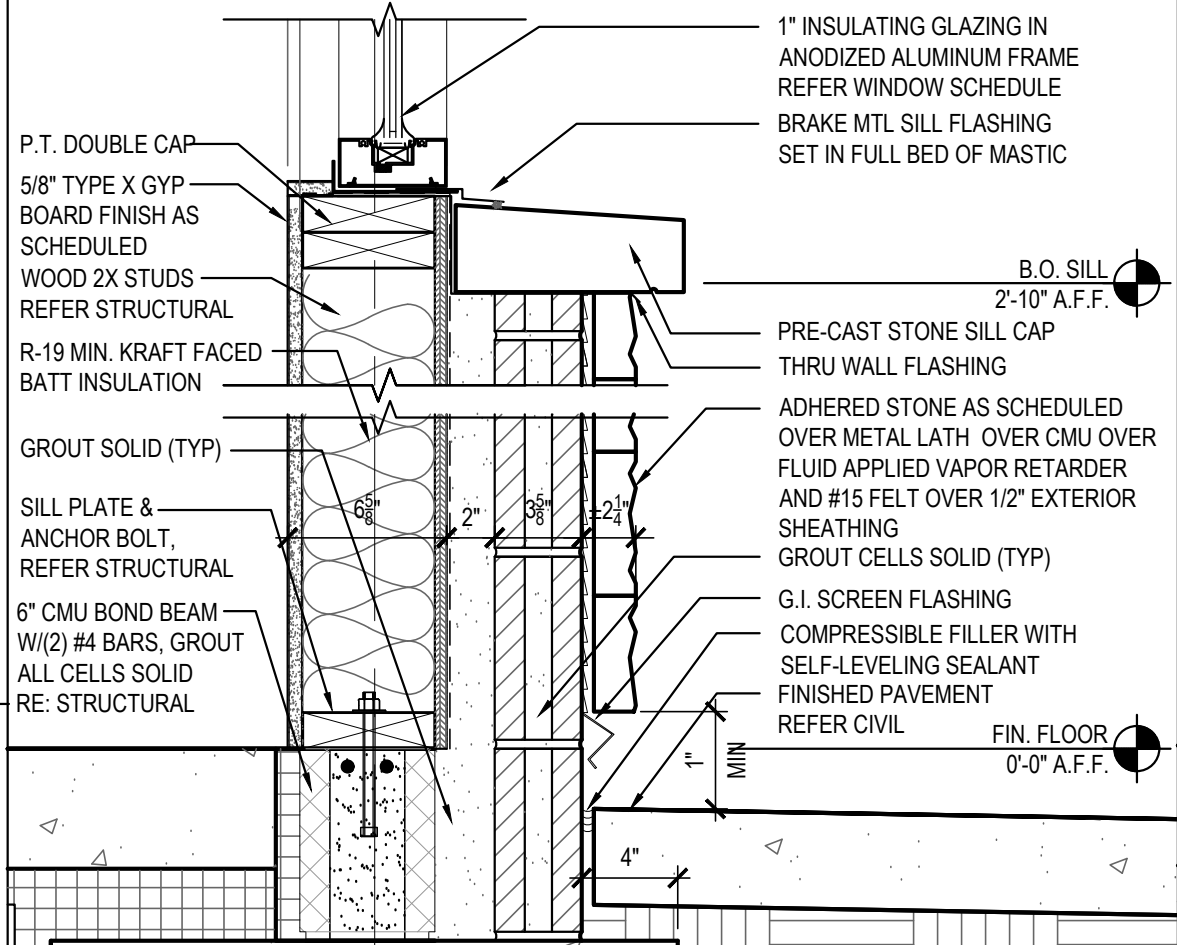

WINDOW SILL DETAIL 05  
Scale= 1 1/2" = 1'-0" A-400

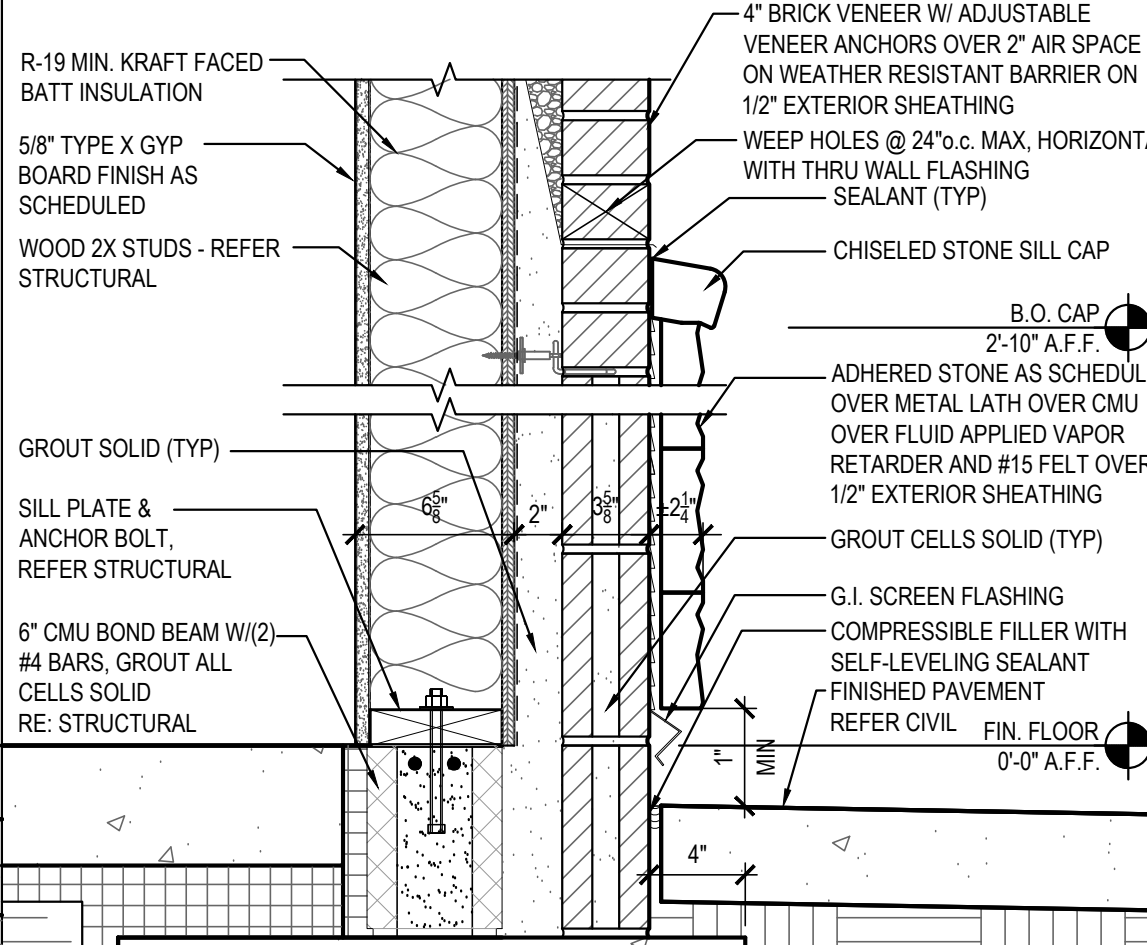

SILL DETAIL 01  
Scale= 1 1/2" = 1'-0" A-400