

NOTES: PROVIDE SAFETY GLAZING WHERE:

- 1.) GLAZING IN AN INDIVIDUAL FIXED PANEL ADJACENT TO A DOOR WHERE THE NEAREST EXPOSED EDGE OF THE GLAZING IS WITHIN A 24" ARC OF EITHER VERTICAL EDGE OF THE DOOR IN A CLOSED POSITION AND WHERE THE BOTTOM EXPOSED EDGE OF THE GLAZING IS LESS THAN 36" ABOVE THE WALKING SURFACE(S) WITHIN 36" HORIZONTALLY OF THE PLANE OF GLAZING.
- 2.) GLAZING IN AN INDIVIDUAL FIXED PANEL THAT MEETS ALL OF THE FOLLOWING CONDITIONS:
- a.) EXPOSED AREA OF AN INDIVIDUAL PANEL GREATER THAN 9 S.F.
 - b.) EXPOSED BOTTOM EDGE LESS THAN 18" ABOVE THE FLOOR.
 - c.) EXPOSED TOP EDGE GREATER THAN 36" ABOVE THE FLOOR AND
 - d.) ONE OR MORE WALKING SURFACE(S) WITHIN 36" HORIZONTALLY OF THE PLANE OF GLAZING.

NOTE: TEN YEAR WARRANTY REQUIRED FOR ANY STOREFRONT WINDOW PRODUCT IN THIS PROJECT

NOTE: ALL STOREFRONT WINDOWS AND DOORS SHALL BE SEALED WATERTIGHT, AND IN SERVICEABLE CONDITION WHEN TURNED OVER TO TENANT

NOTE: ALL STOREFRONT IS TO BE HURRICANE RESISTANT.

NEW RETAIL BUILDING
KITTIES CROSSING
21 BLUFFTON ROAD
BLUFFTON, SC, 29910
CNNA ARCHITECTS, INC.

THIS DRAWING IS FOR THE ABOVE LOCATION ONLY

THIS DRAWING, ITS CONTENTS & ALL PRINTS OF IT ARE PROPERTY OF CNNA, INC. ALL PRINTS ARE TO BE RETURNED TO CNNA UPON COMPLETION OF USE FOR WHICH THEY WERE ISSUED. ANY REPRODUCTION OF THIS DRAWING WITHOUT THE WRITTEN CONSENT OF CNNA ARCHITECTS IS PROHIBITED | ©COPYRIGHT© 2013

03/ 01/ 2017	BID ISSUANCE
-	-


1	
2	
3	
4	
5	
6	
7	
8	

Scale:
AS NOTED

Sheet Title:

Sheet No.

A7.2

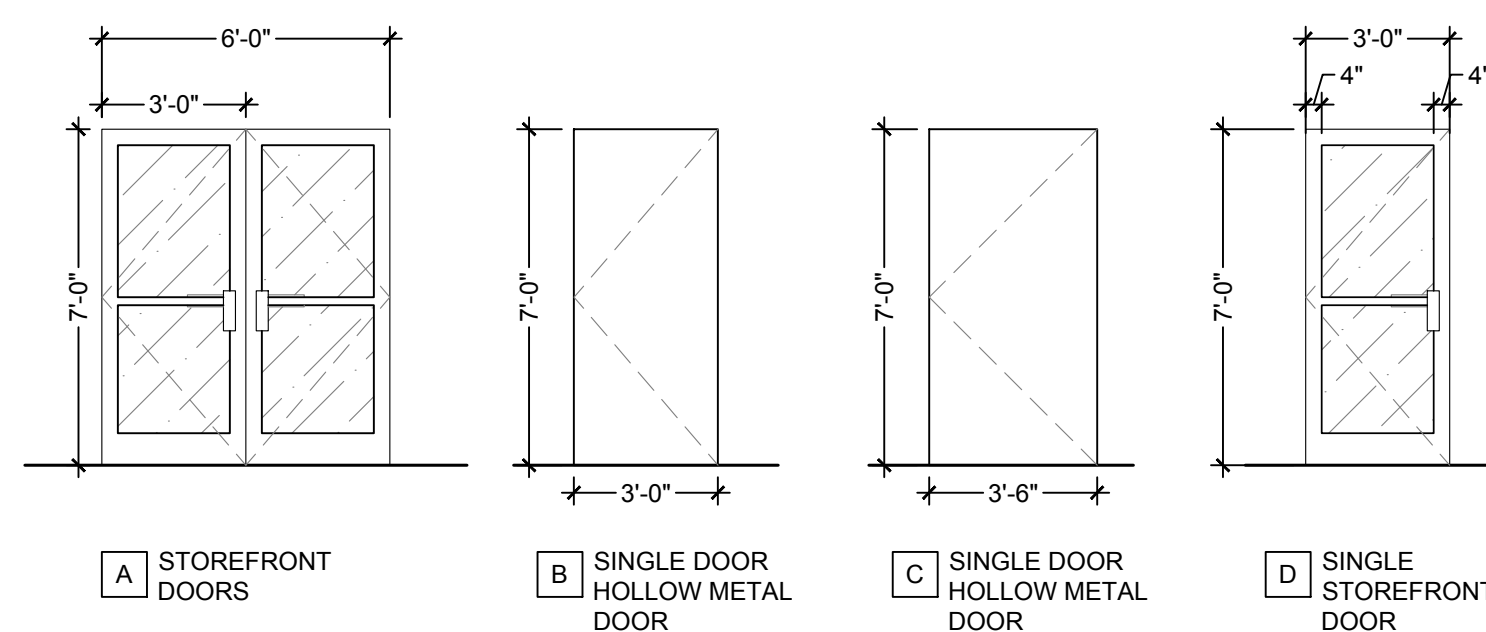

170 170