




01 dt digital pre order menu board
SCALE | 1/2" = 1'-0"

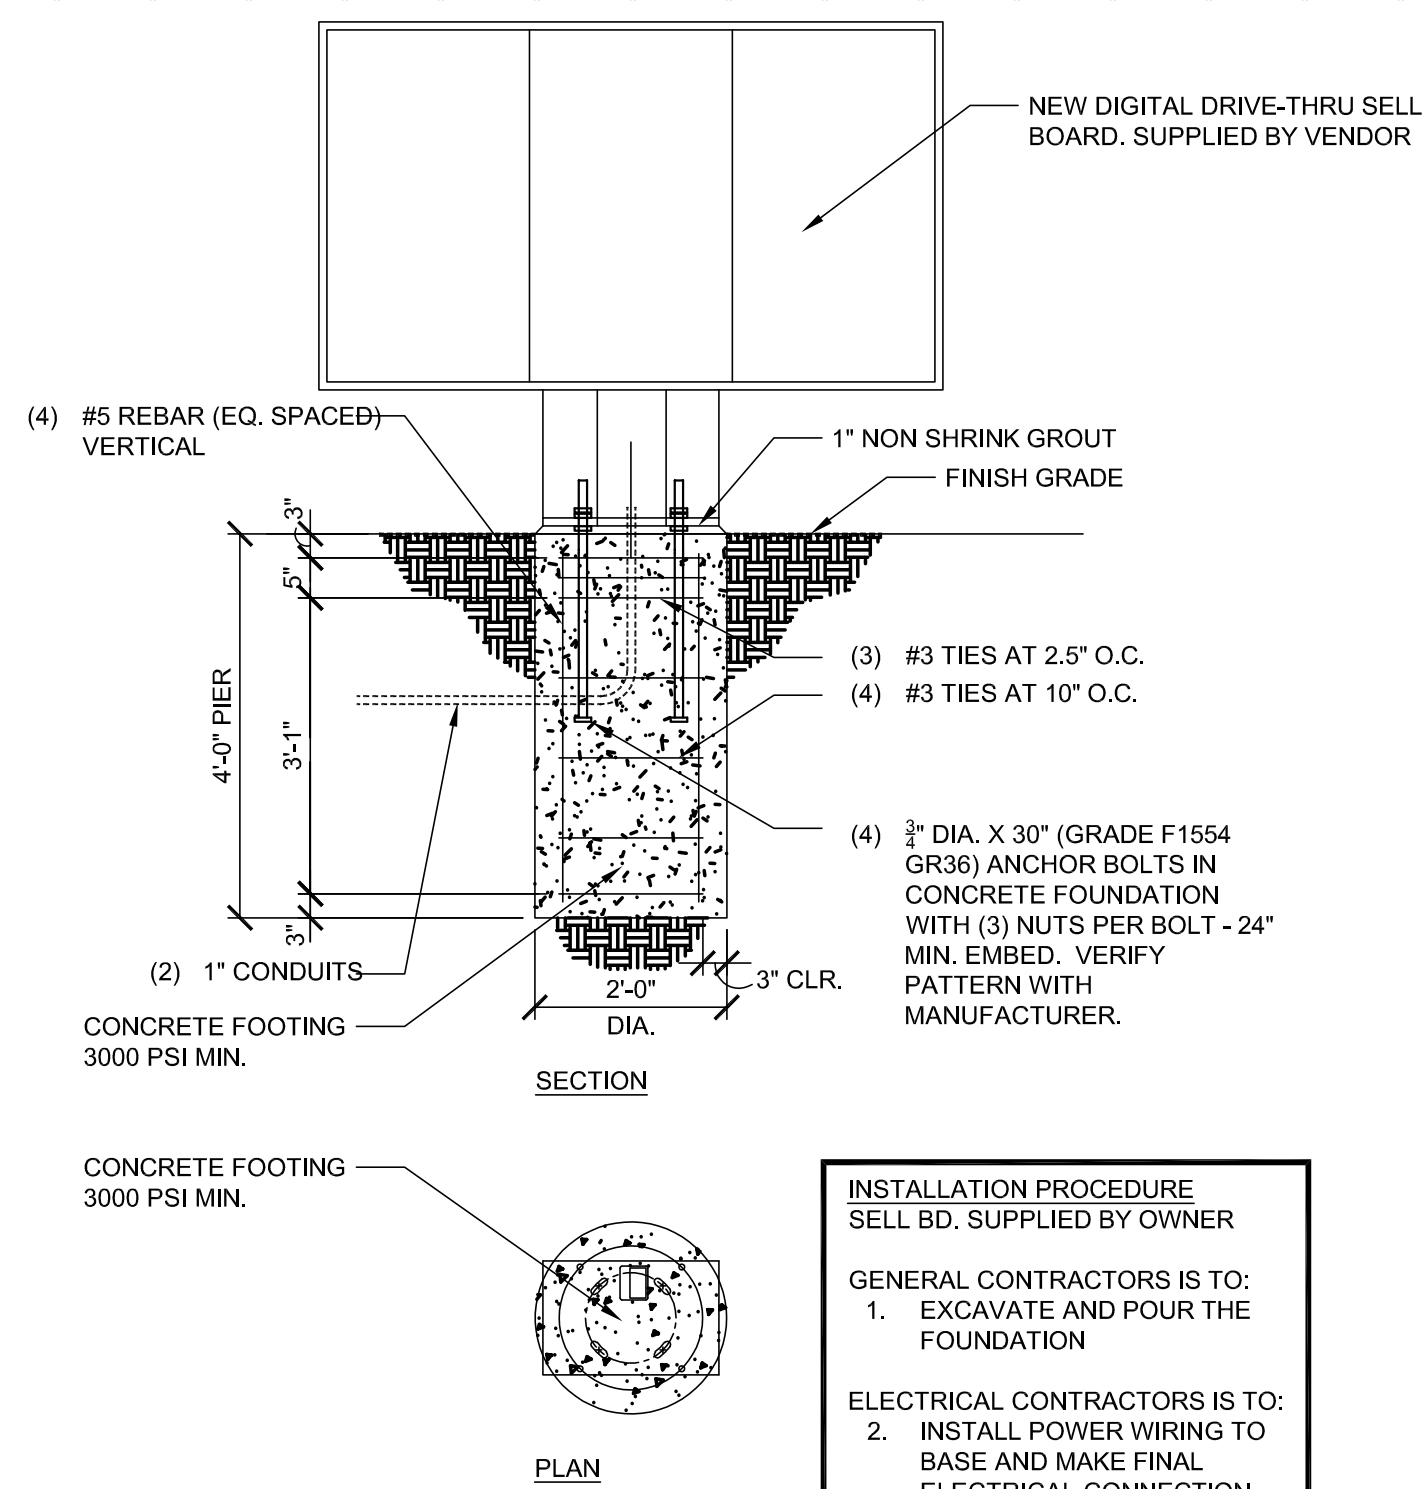


02 dt digital order menu board
SCALE | 1/2" = 1'-0"

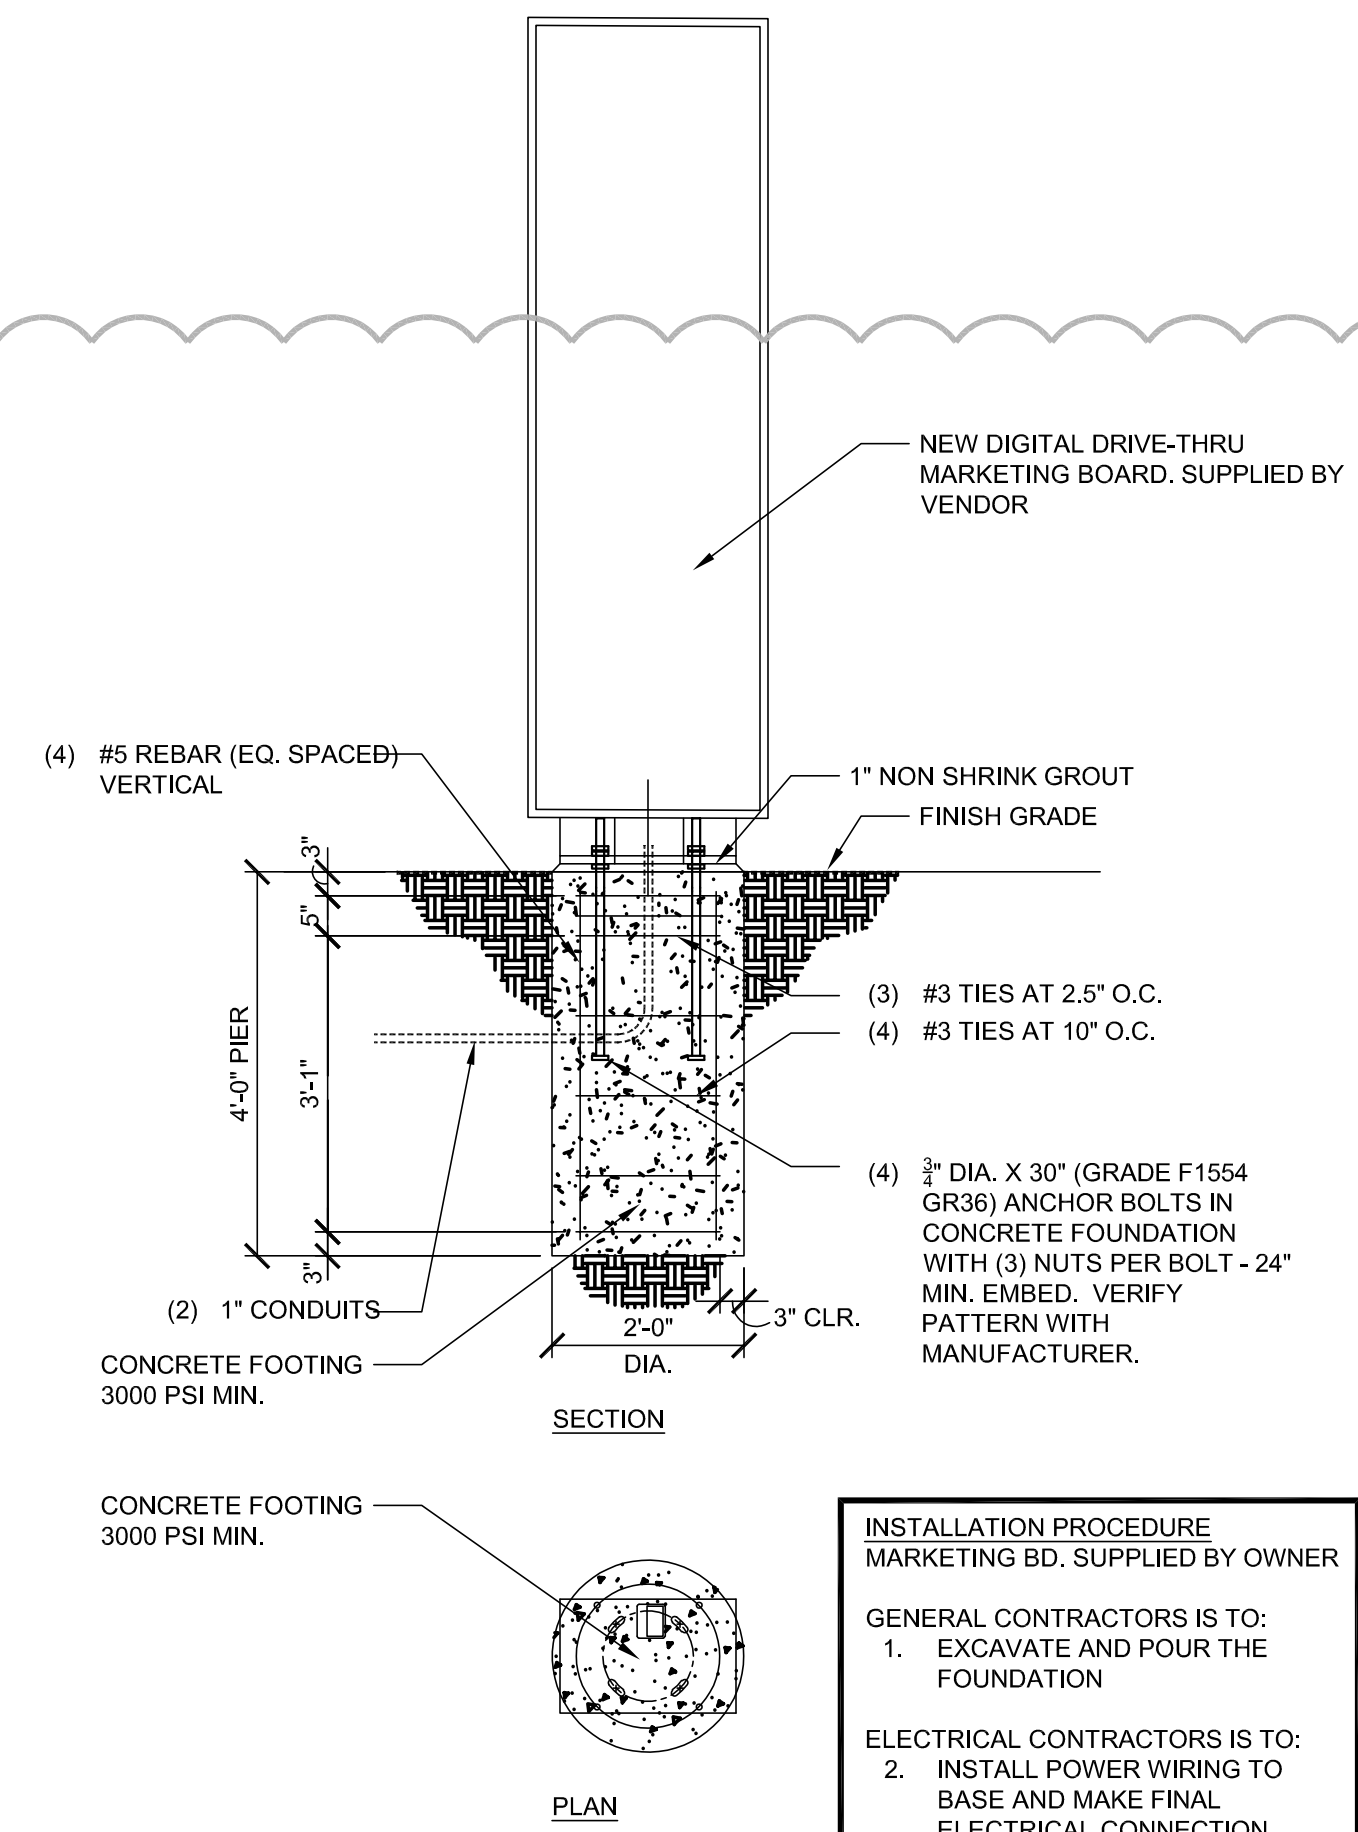


03 dt marketing sign
SCALE | 1/2" = 1'-0"

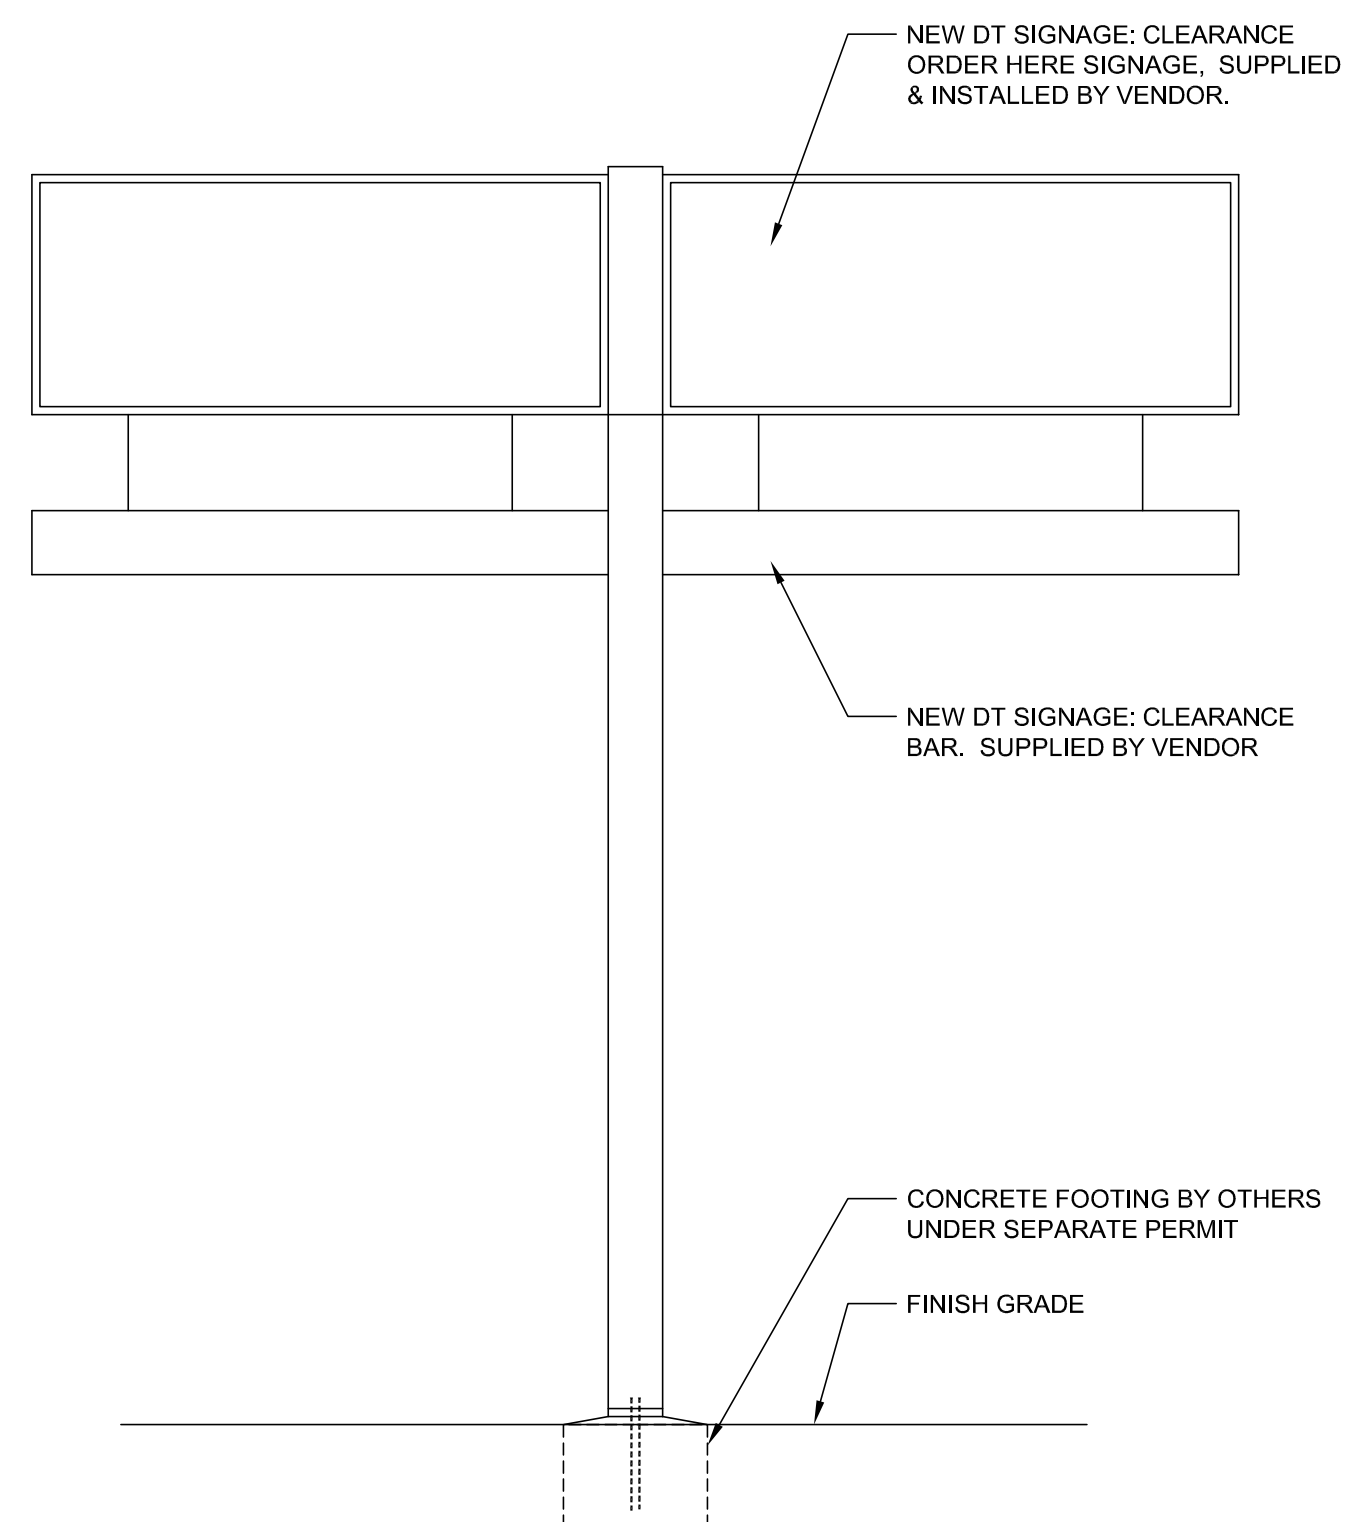

04 dt clearance bar/ signage
SCALE | 1/2" = 1'-0"

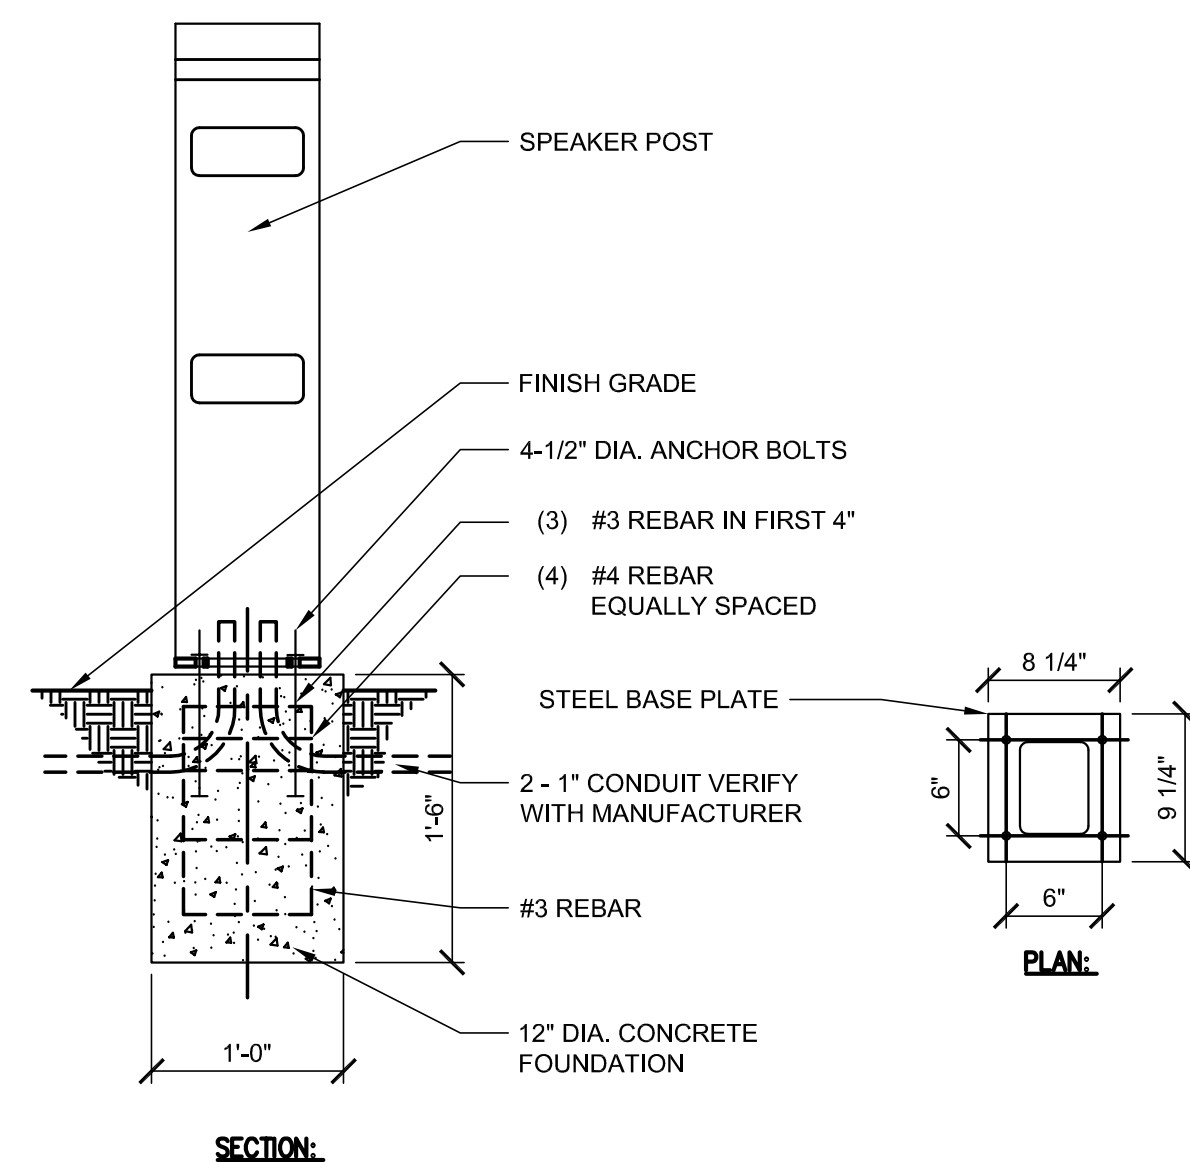

05 speaker post detail
SCALE | 1" = 1'-0"

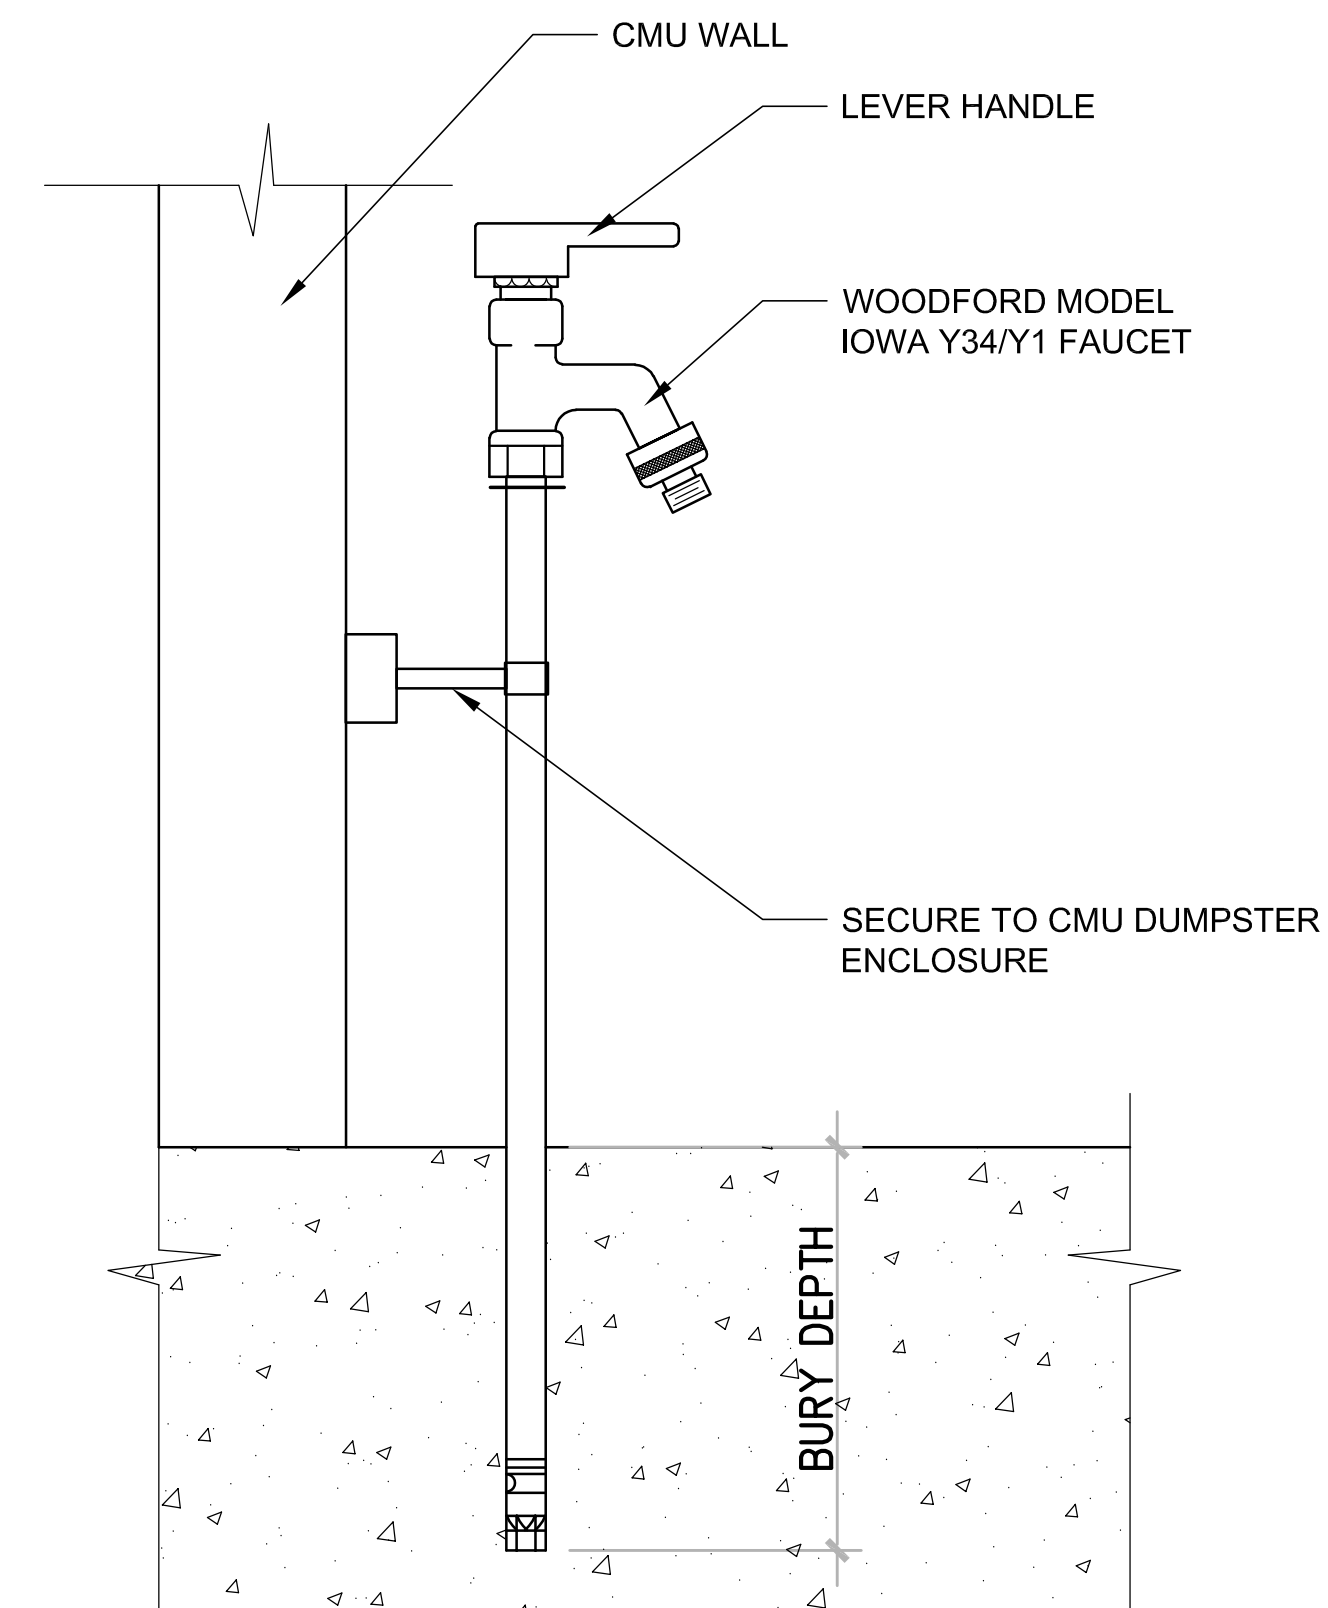

06 trash enclosure hose bib detail
SCALE | N.T.S.